

\\Server2014\data\2019 PROJECTS\219008\dwg\BASE\219008-1.dwg 3/6/2019 11:32:26 AM EST

REFERENCE MADE TO MAP TITLED:


"CONNECTICUT STATE HIGHWAY DEPARTMENT RIGHT OF WAY MAP TOWN OF EAST HARTFORD CONN. BURNSIDE AVENUE FROM MAIN ST., EASTERLY & NORTHERLY TO SHORT REACH, ROUTE U.S. 6." DATE: 05-31-33 SCALE 1"= 40' BY STATE OF CONNECTICUT. MAP NUMBER 42-02 SHEET NO. 1 OF 3.

TYPE OF SURVEY: ZONING LOCATION
BOUNDARY DETERMINATION CATEGORY: DEPENDENT RESURVEY
CLASS OF ACCURACY: A-2

TO MY KNOWLEDGE AND BELIEF, THIS MAP IS SUBSTANTIALLY CORRECT AS NOTED HEREON. THIS SURVEY WAS PREPARED PURSUANT TO THE REGULATIONS OF CONNECTICUT STATE AGENCIES SECTION 20-300b-1 THROUGH 20-300b-20 AND THE "STANDARDS FOR SURVEYS AND MAPS IN THE STATE OF CONNECTICUT" AS ADOPTED BY THE CONNECTICUT ASSOCIATION OF LAND SURVEYORS, INC., ON SEPTEMBER 26, 1996.

SANDS E. AESCHLIMAN L.S. # 14201

NOT VALID WITHOUT EMBOSSED SEAL

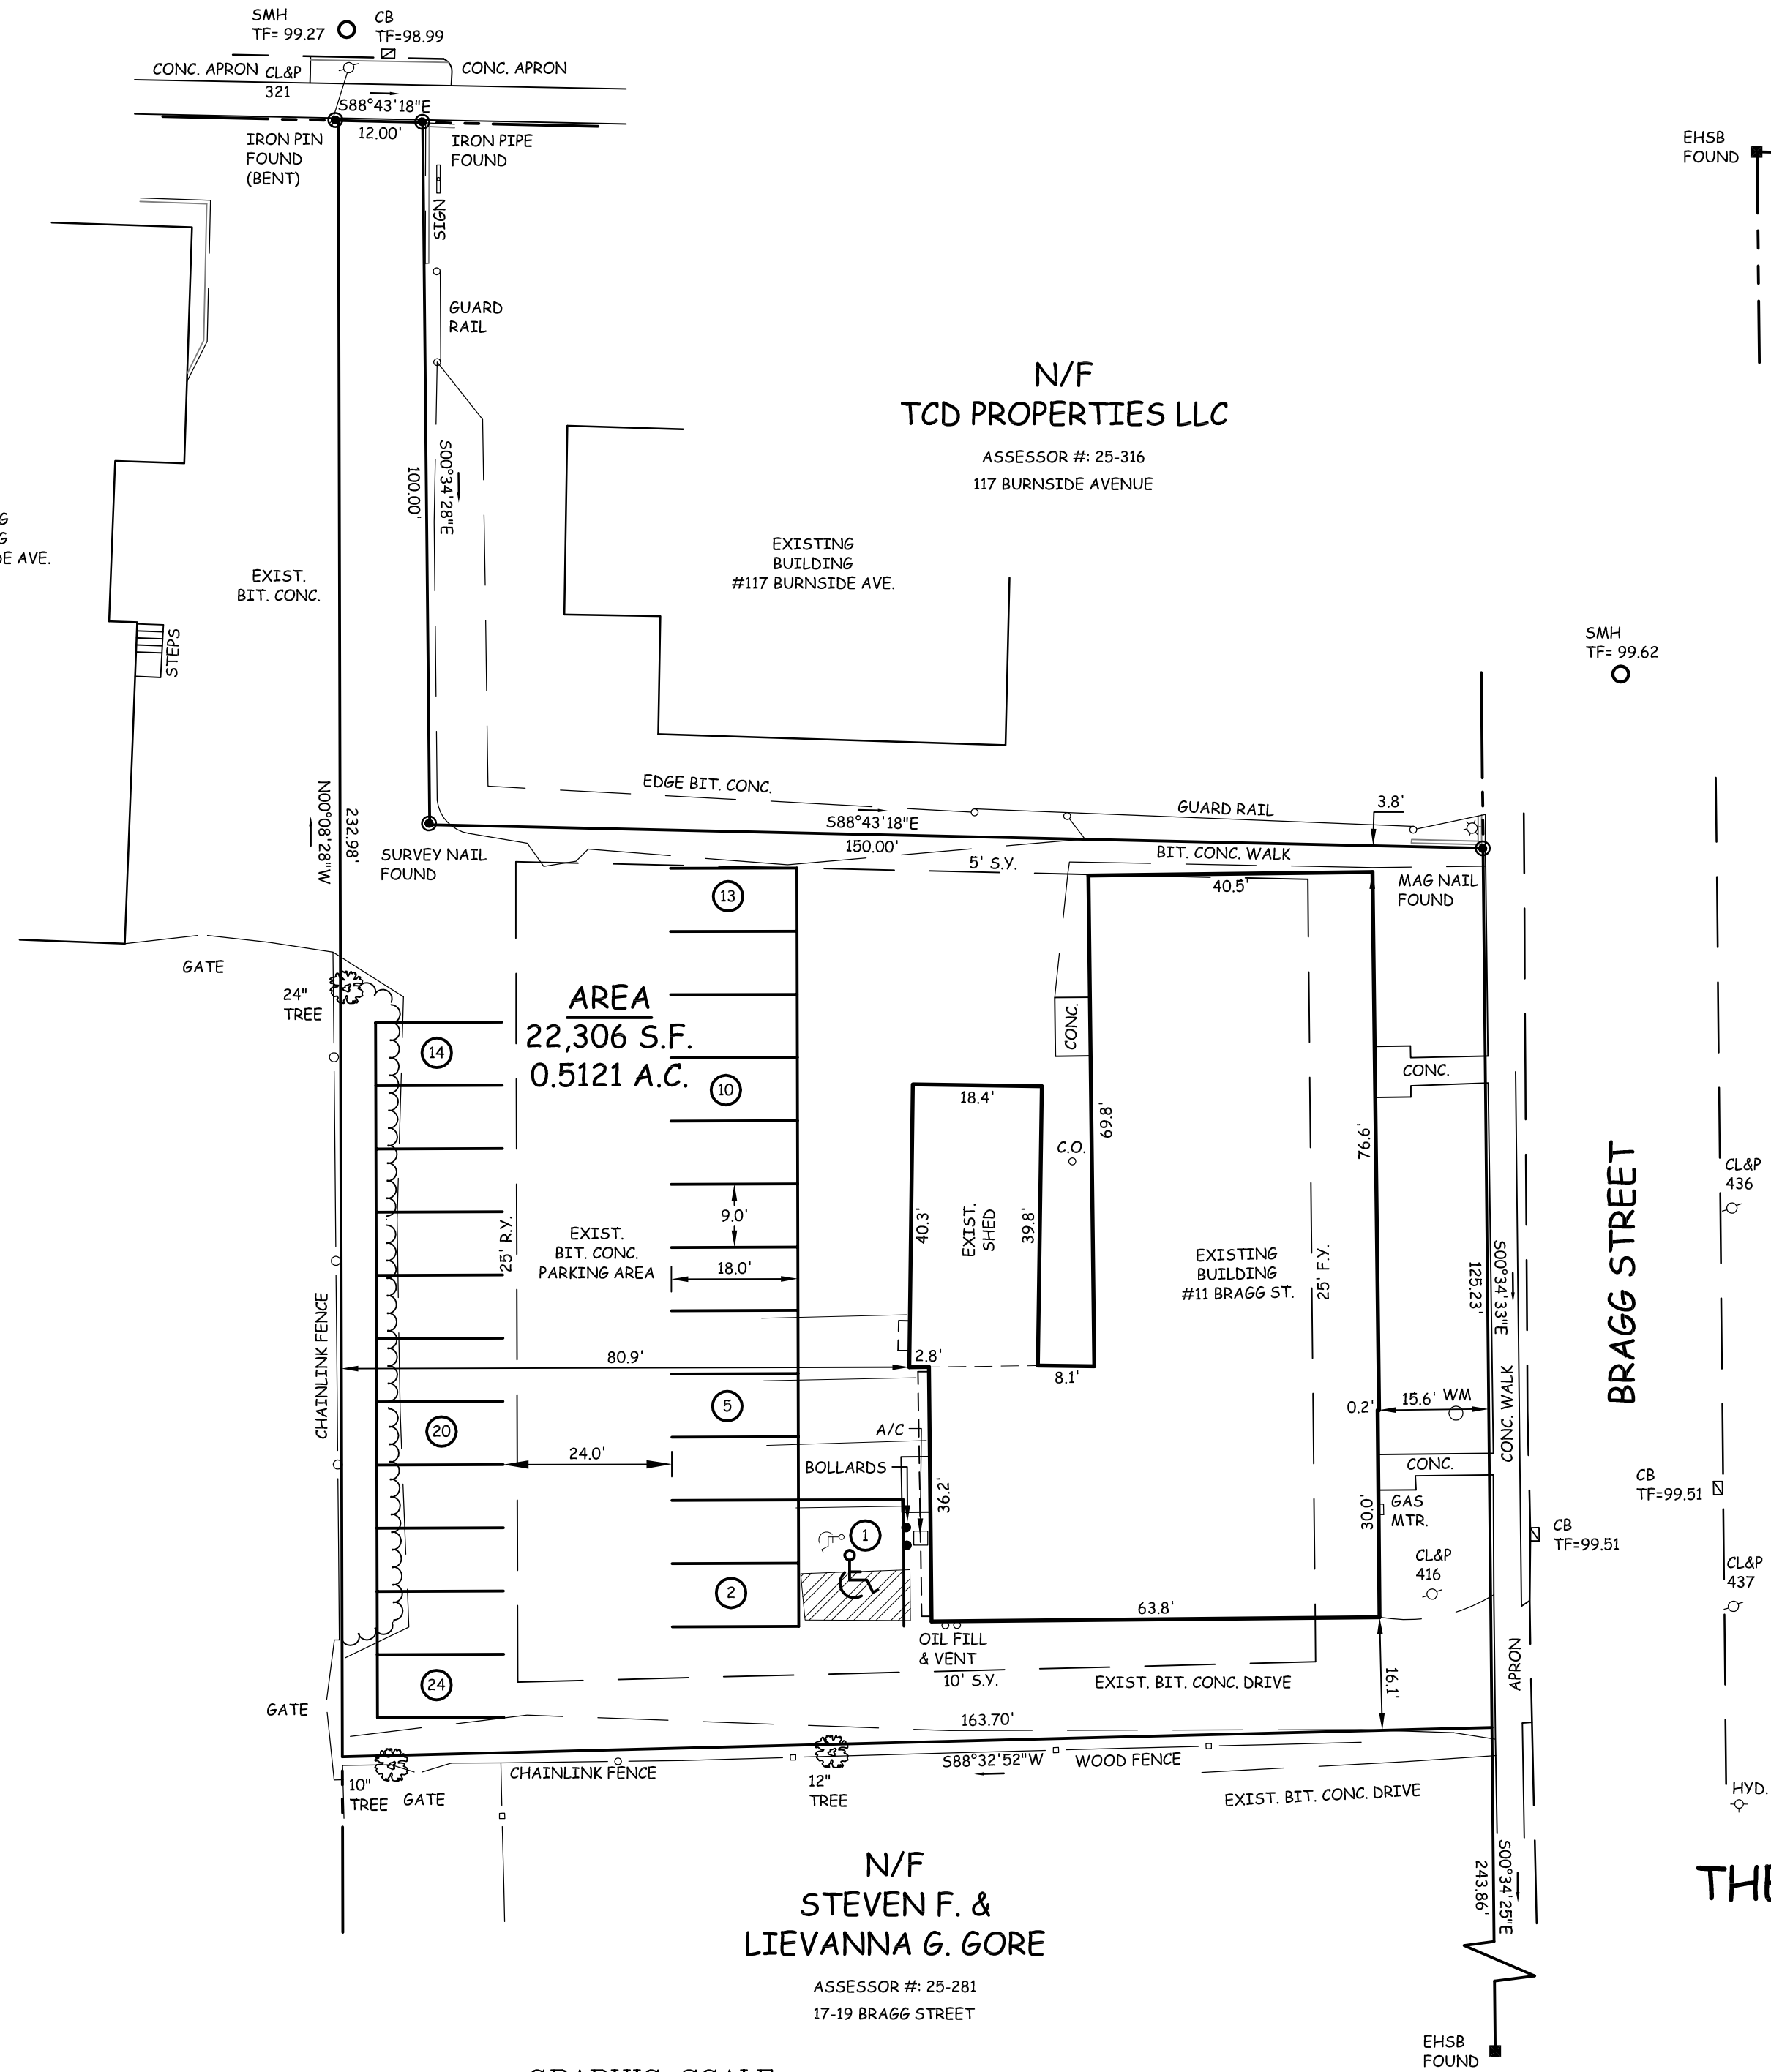


EXISTING CONDITIONS
#11 BRAGG STREET
PREPARED FOR
THE APOSTOLIC CHURCH INT
EAST HARTFORD, CONN.

OWNER OF RECORD: ROCCO CALDERONI &
JOANNE L. CALDERONI
LIVING TRUST AGREEMENT
24 GOVERNORS HIGHWAY
SOUTH WINDSOR, CT 06074


ASSESSOR #: 25-282
ZONE: B-2

AESCHLIMAN LAND SURVEYING, PC
1379 MAIN STREET
EAST HARTFORD, CONNECTICUT 06108
PHONE (860) 528-4881

DATE: 3-6-19 SCALE: 1" = 20" MAP NO. 219008-2

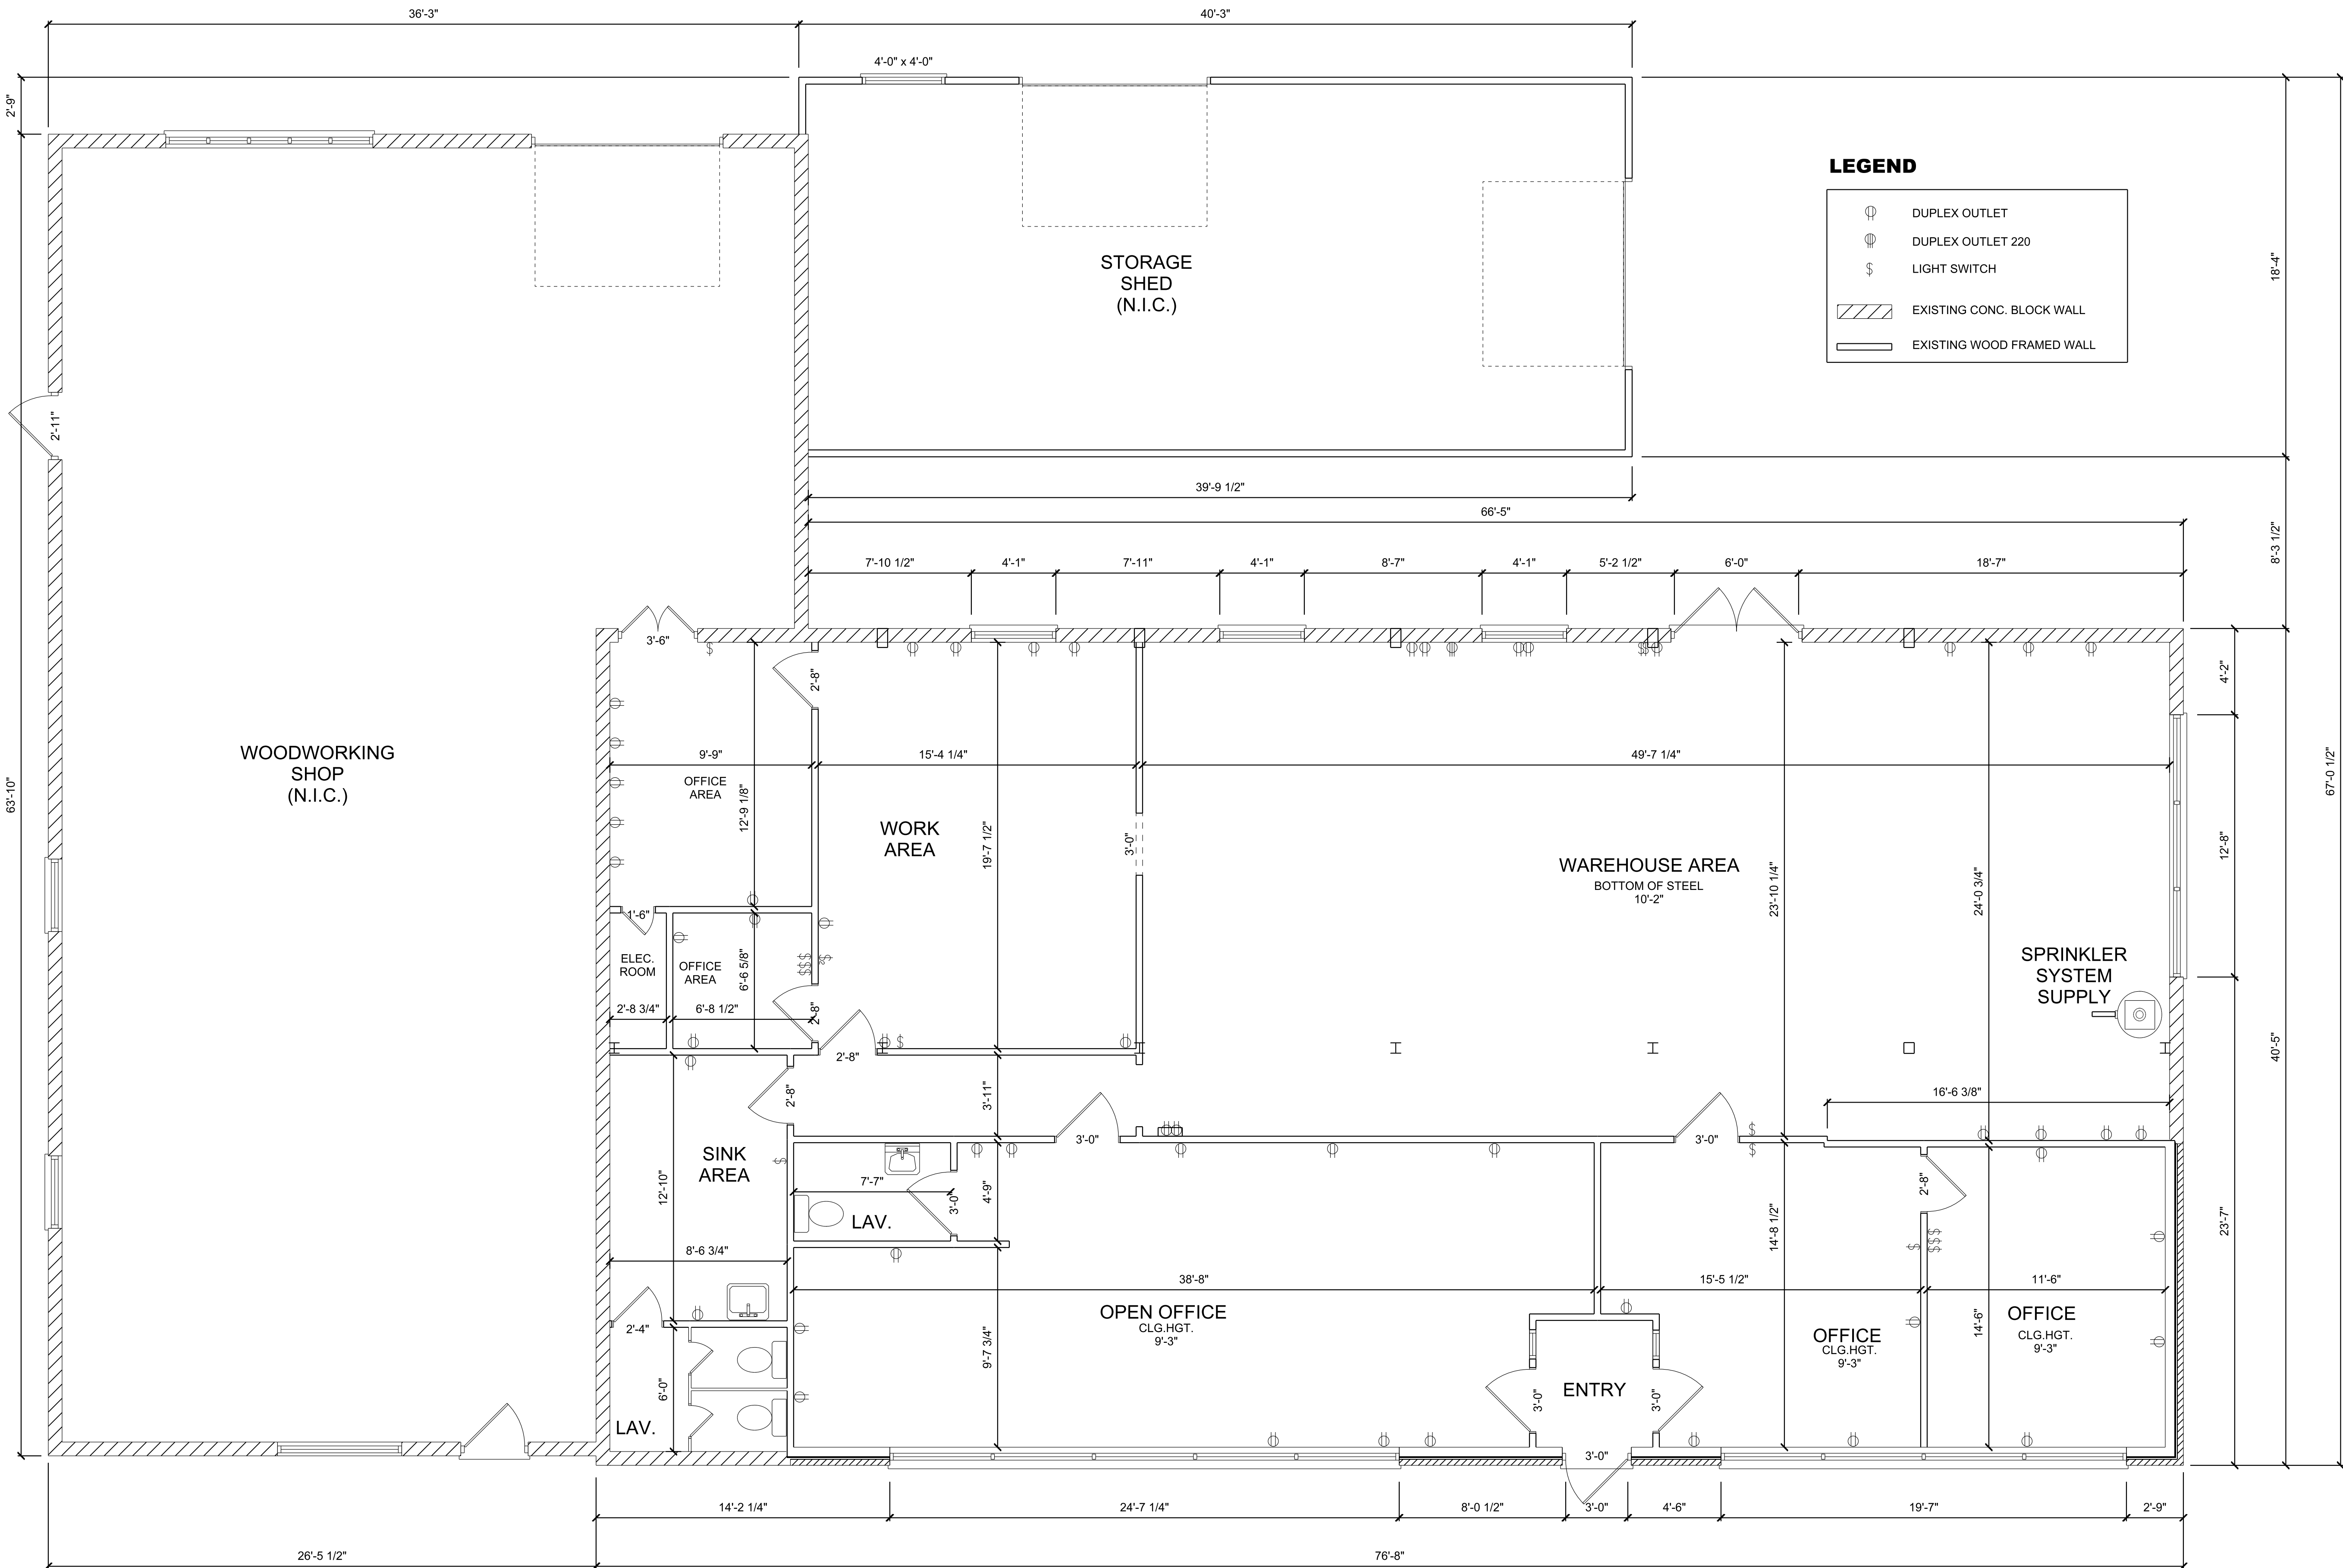

FLOOR PLAN
SCALE: 1/4"=1'-0"

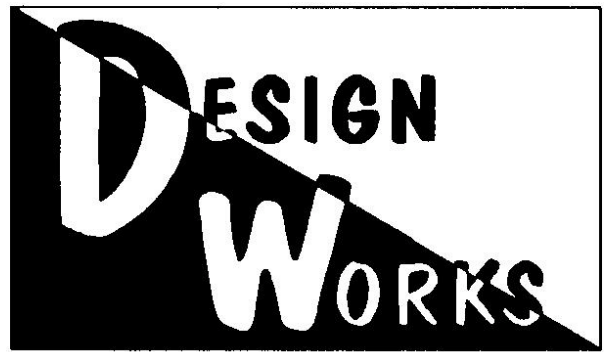

of New England LLC

P.O. BOX 251
WINDSOR LOCKS, CT 06096
TEL: 860-670-0366
E-MAIL: designwks@snet.net

NO.	DESCRIPTION	DATE
-----	-------------	------

REVISIONS

THE APOSTOLIC CHURCH INT
11 BRAGG ST
EAST HARTFORD, CT 06108

LIST OF DRAWINGS

A1-1 EAST & WEST ELEVATION
A1-2 NORTH & SOUTH ELEVATION
A2-1 FIRST FLOOR PLAN


DO NOT SCALE

WHILE EVERY ATTEMPT HAS BEEN MADE
IN THE PREPARATION OF THIS PLAN TO
AVOID MISTAKES THE MAKER CANNOT
GUARANTEE AGAINST HUMAN ERROR
AND OMISSIONS. THE CONTRACTOR ON
THE JOB MUST CHECK ALL DIMENSIONS
AND BE RESPONSIBLE FOR SAME

**FLOOR
PLAN**

PROJECT # 001-019
SCALE: 1/4"=1'-0"
DATE: 1/10/19

A2-1

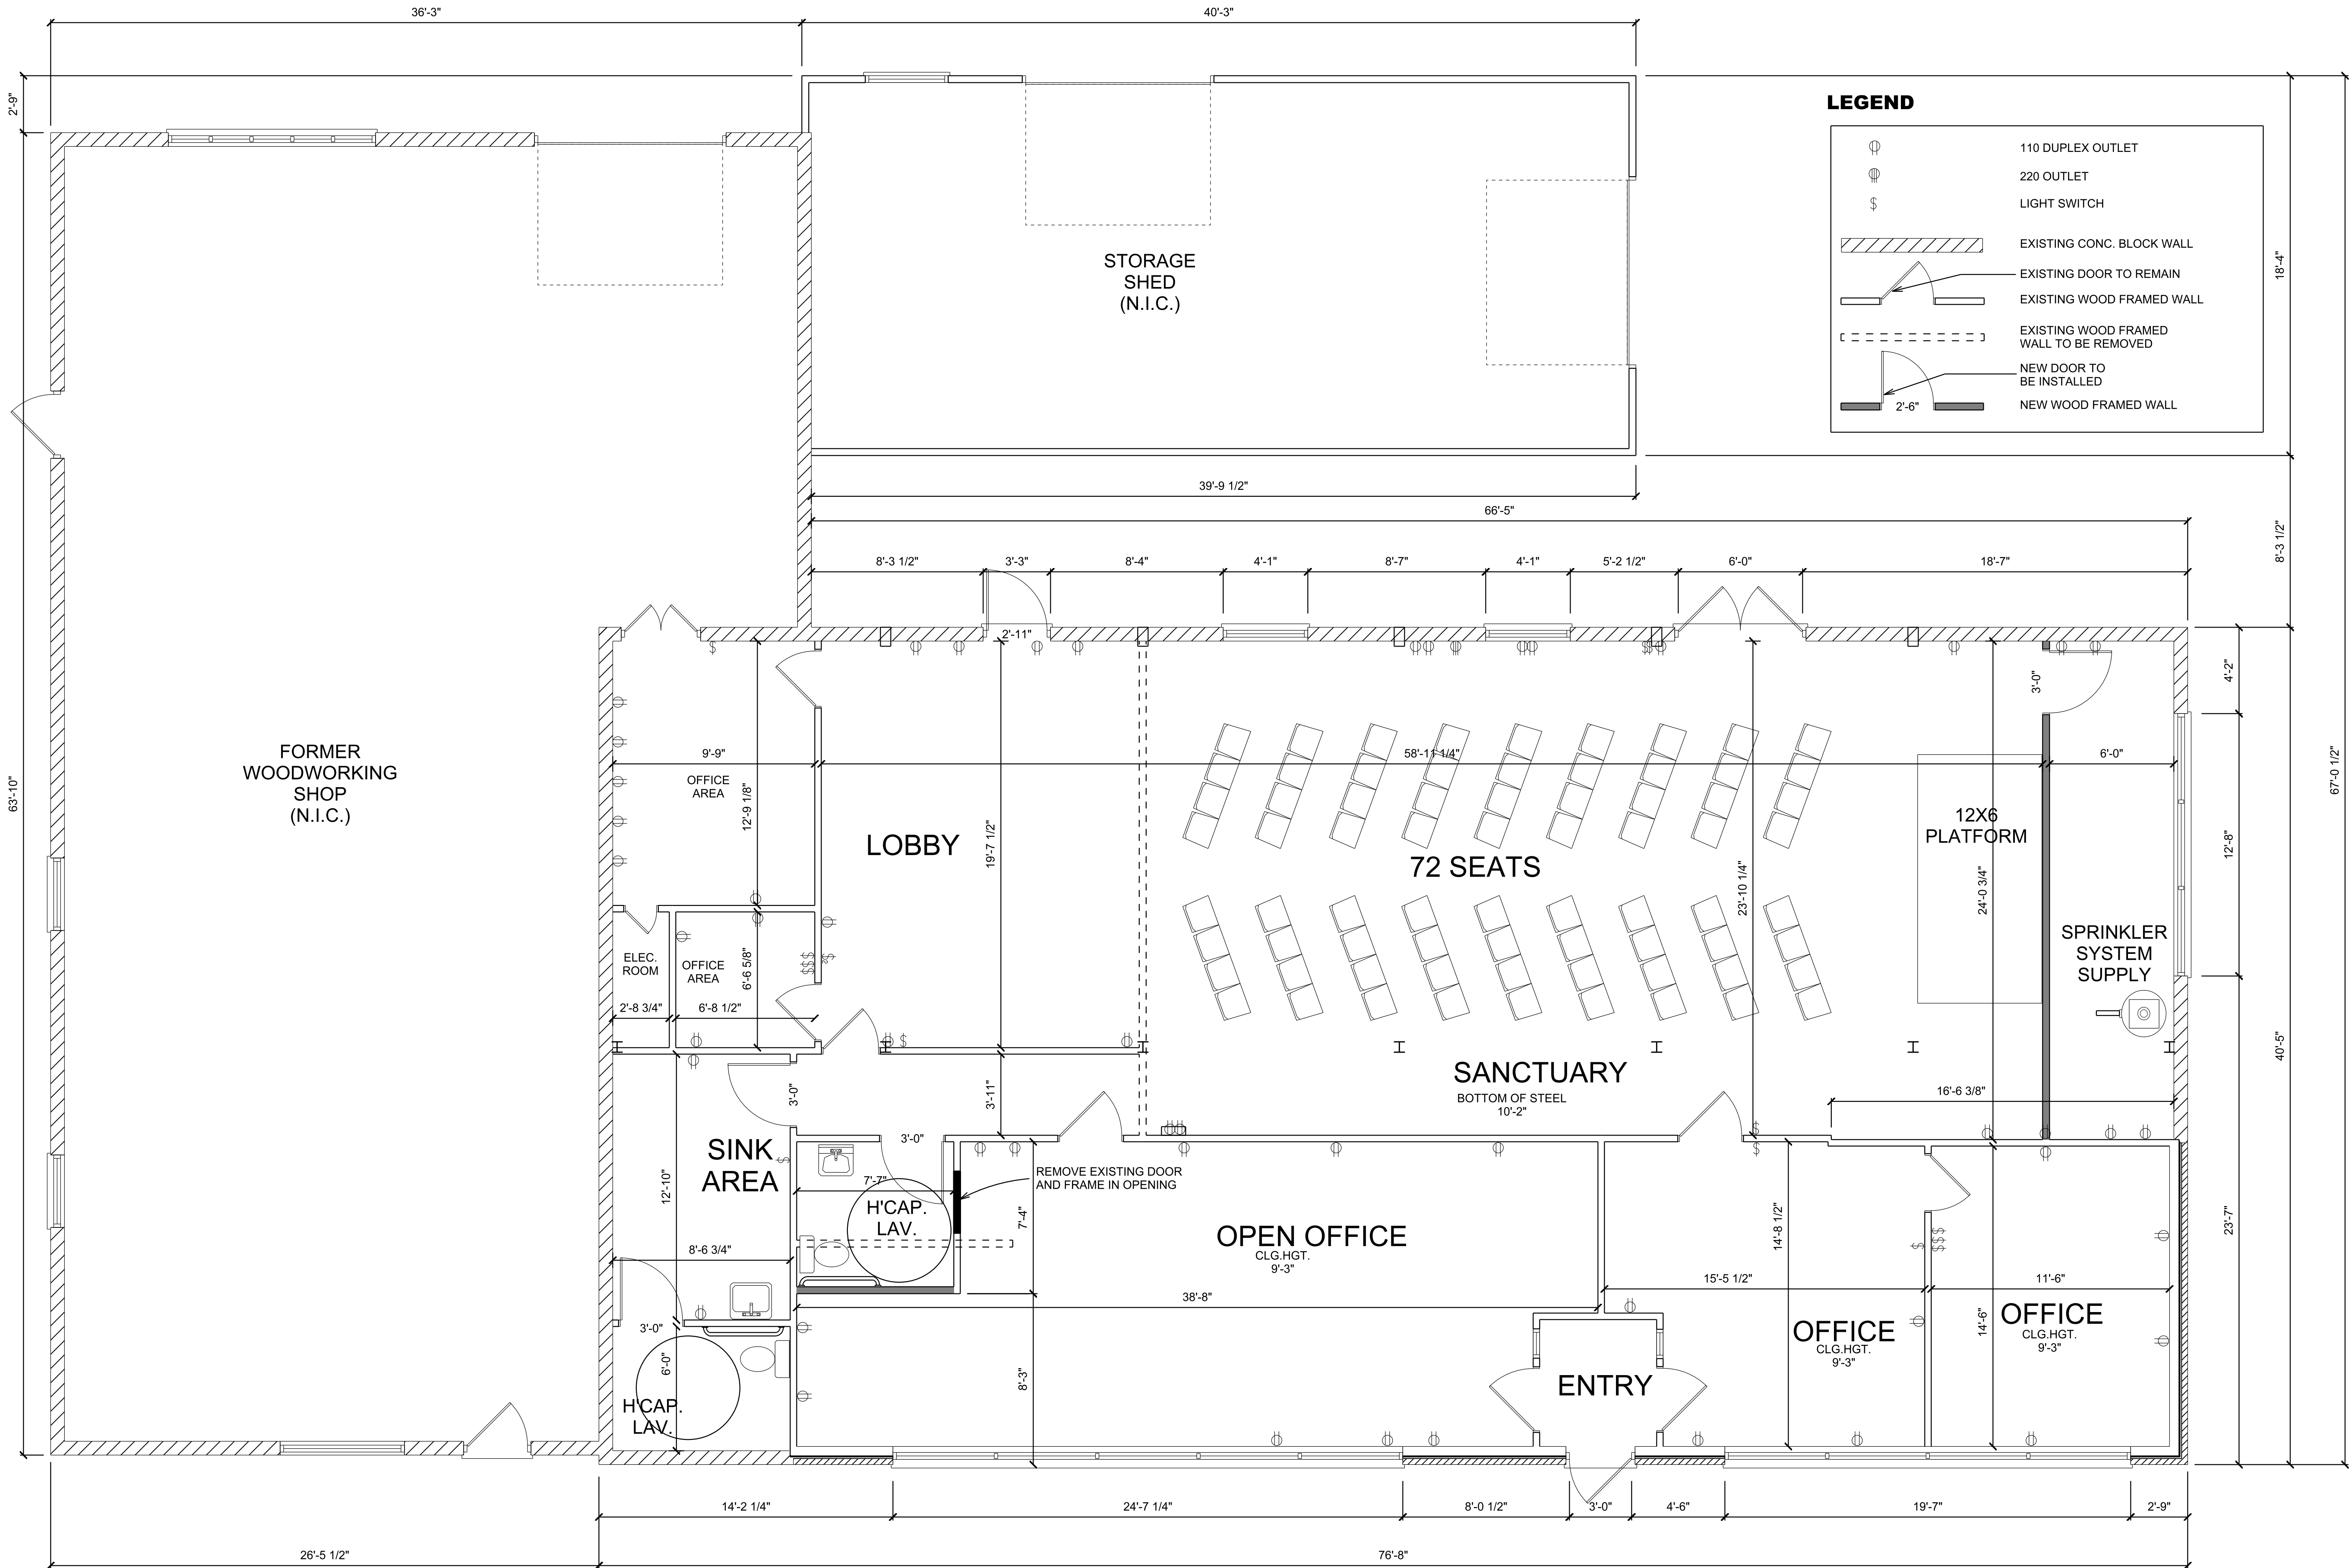

PROPOSED FLOOR PLAN & DEMO PLAN
SCALE: 1/4"=1'-0"



P.O. BOX 251
WINDSOR LOCKS, CT 06096
TEL: 860-670-0366
E-MAIL: designwks@snet.net

1	REVISED SEATING CAPACITY	3/6/19
1	REVISED H'CAP LAV'S, ADDED SITE PLAN	2/1/19
NO.	DESCRIPTION	DATE

REVISIONS

THE APOSTOLIC CHURCH INT
11 BRAGG ST
EAST HARTFORD, CT 06108

LIST OF DRAWINGS

A1-1 EAST & WEST ELEVATION
A1-2 NORTH & SOUTH ELEVATION
A2-1 FIRST FLOOR PLAN


DO NOT SCALE

WHILE EVERY ATTEMPT HAS BEEN MADE IN THE PREPARATION OF THIS PLAN TO AVOID MISTAKES THE MAKER CANNOT GUARANTEE AGAINST HUMAN ERROR AND OMISSIONS. THE CONTRACTOR ON THE JOB MUST CHECK ALL DIMENSIONS AND BE RESPONSIBLE FOR SAME


PROPOSED SITE PLAN

PROJECT #
001-019
SCALE:
1/8"=1'-0"
DATE:
1/10/19


S1-1

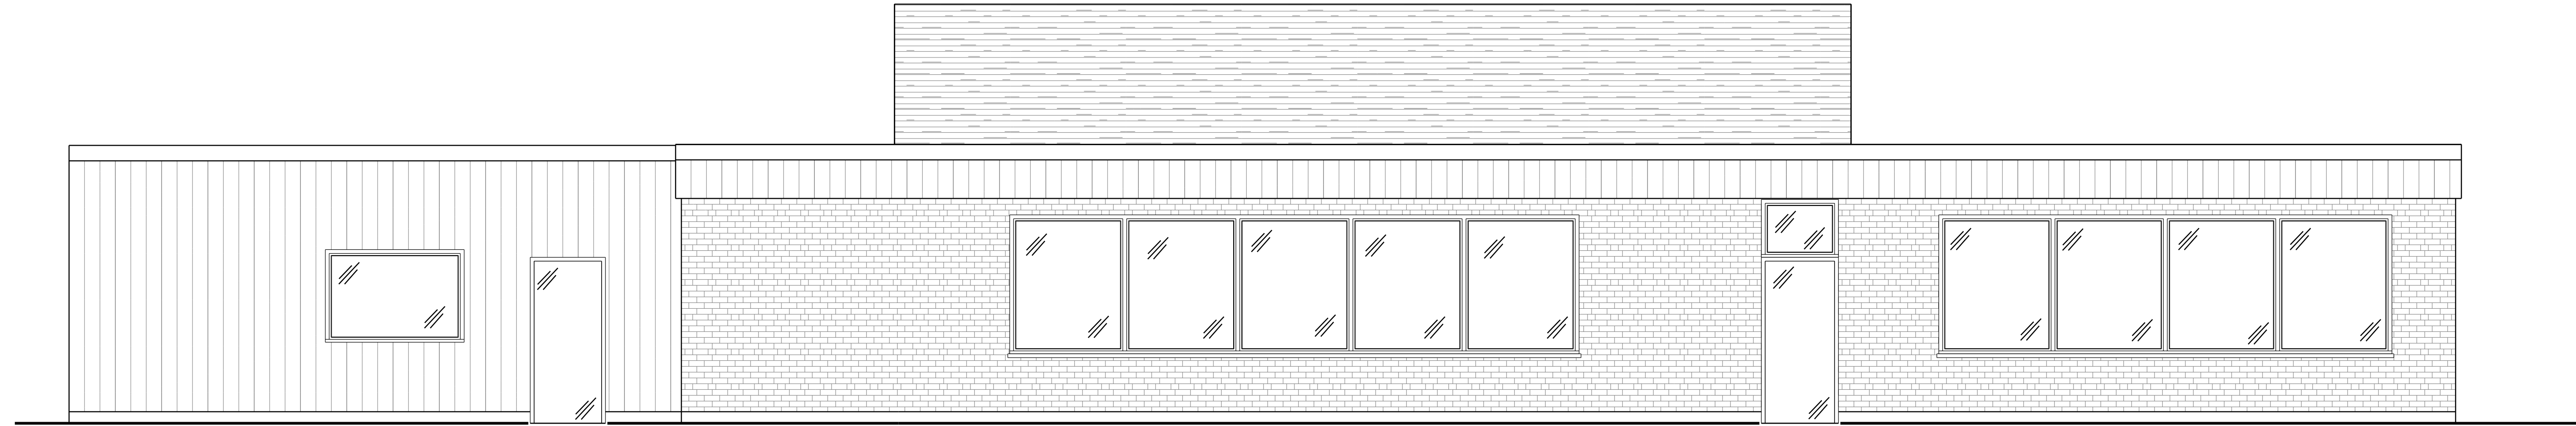

EAST ELEVATION
SCALE: 1/4"=1'-0"

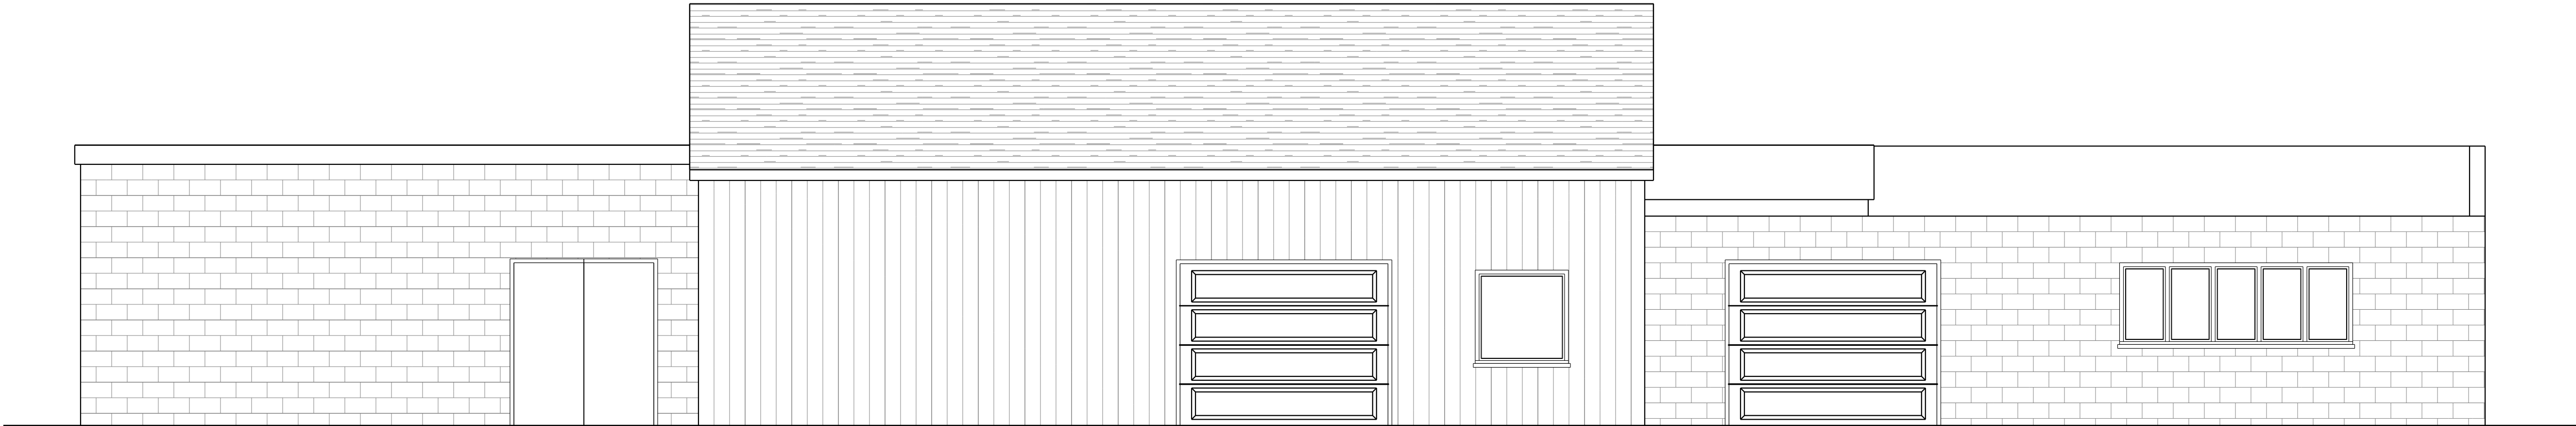

WEST ELEVATION
SCALE: 1/4"=1'-0"

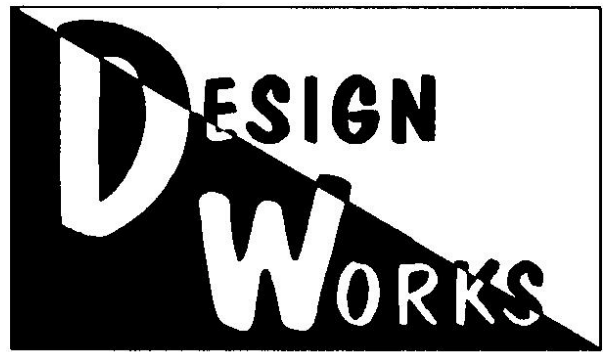

of New England LLC

P.O. BOX 251
WINDSOR LOCKS, CT 06096
TEL: 860-670-0366
E-MAIL: designwks@snet.net

NO.	DESCRIPTION	DATE
-----	-------------	------

REVISIONS

THE APOSTOLIC CHURCH INT
11 BRAGG ST
EAST HARTFORD, CT 06108

LIST OF DRAWINGS

A1-1 EAST & WEST ELEVATION
A1-2 NORTH & SOUTH ELEVATION
A2-1 FIRST FLOOR PLAN

DO NOT SCALE

WHILE EVERY ATTEMPT HAS BEEN MADE
IN THE PREPARATION OF THIS PLAN TO
AVOID MISTAKES THE MAKER CANNOT
GUARANTEE AGAINST HUMAN ERROR
AND OMISSIONS. THE CONTRACTOR ON
THE JOB MUST CHECK ALL DIMENSIONS
AND BE RESPONSIBLE FOR SAME


**EAST & WEST
ELEVATION**

PROJECT #
001-019

SCALE:
1/4"=1'-0"


DATE:
1/10/19

A1-1

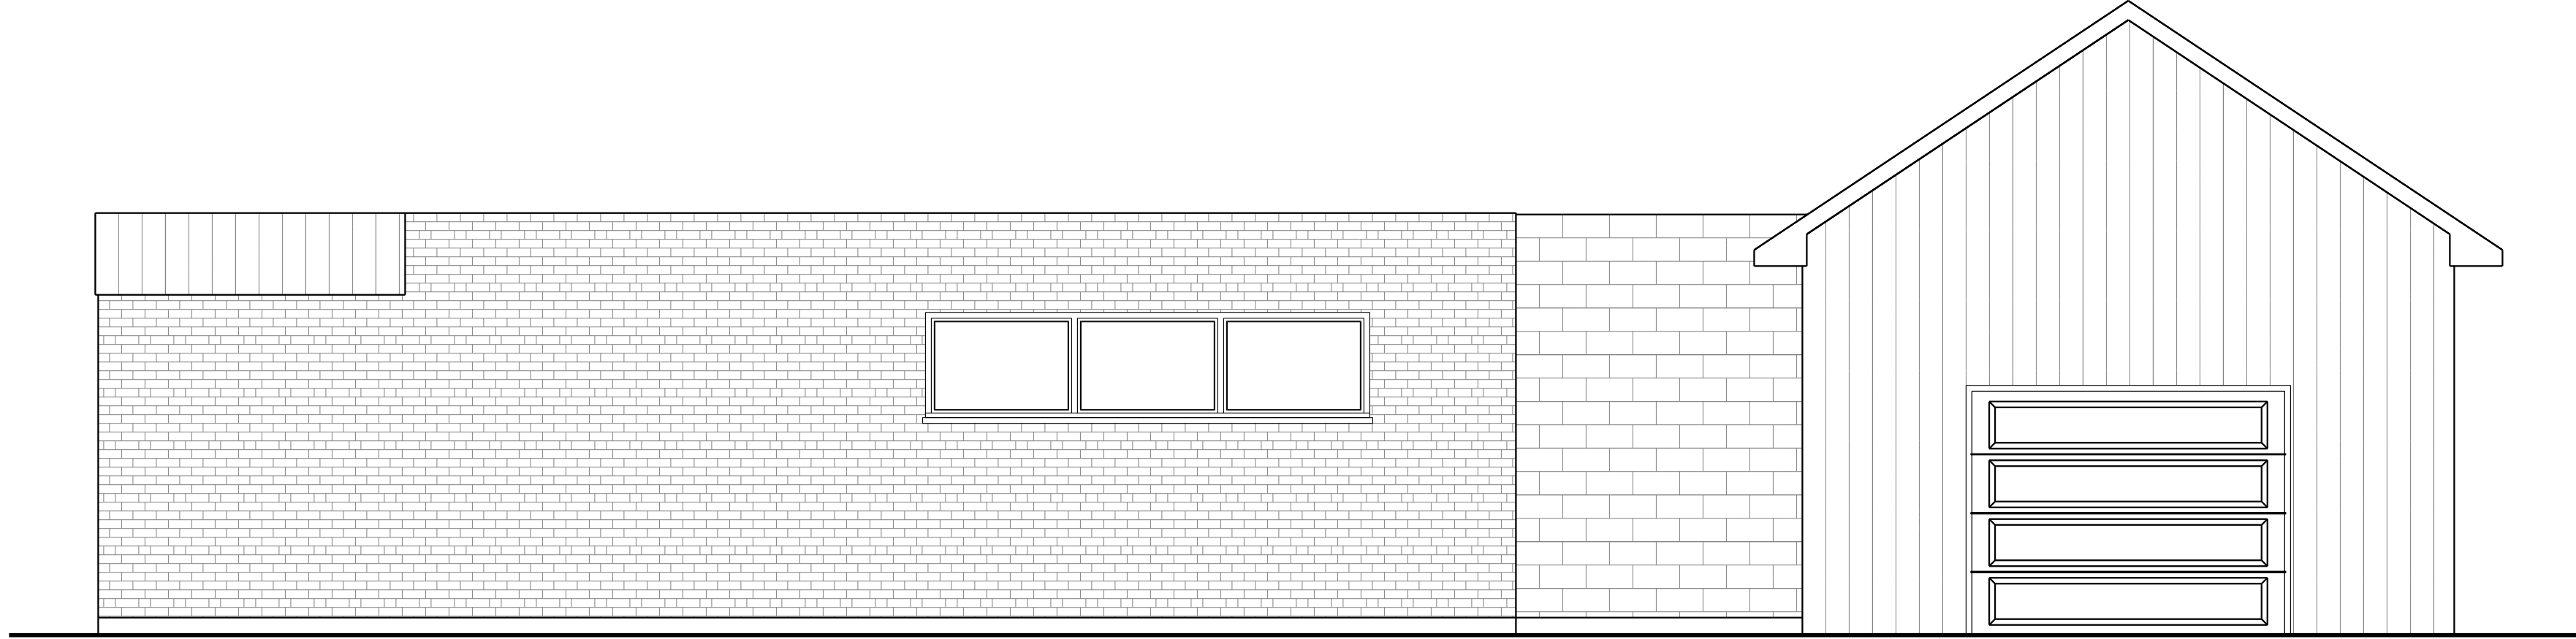


NORTH ELEVATION

SCALE:1/4"=1'-0"

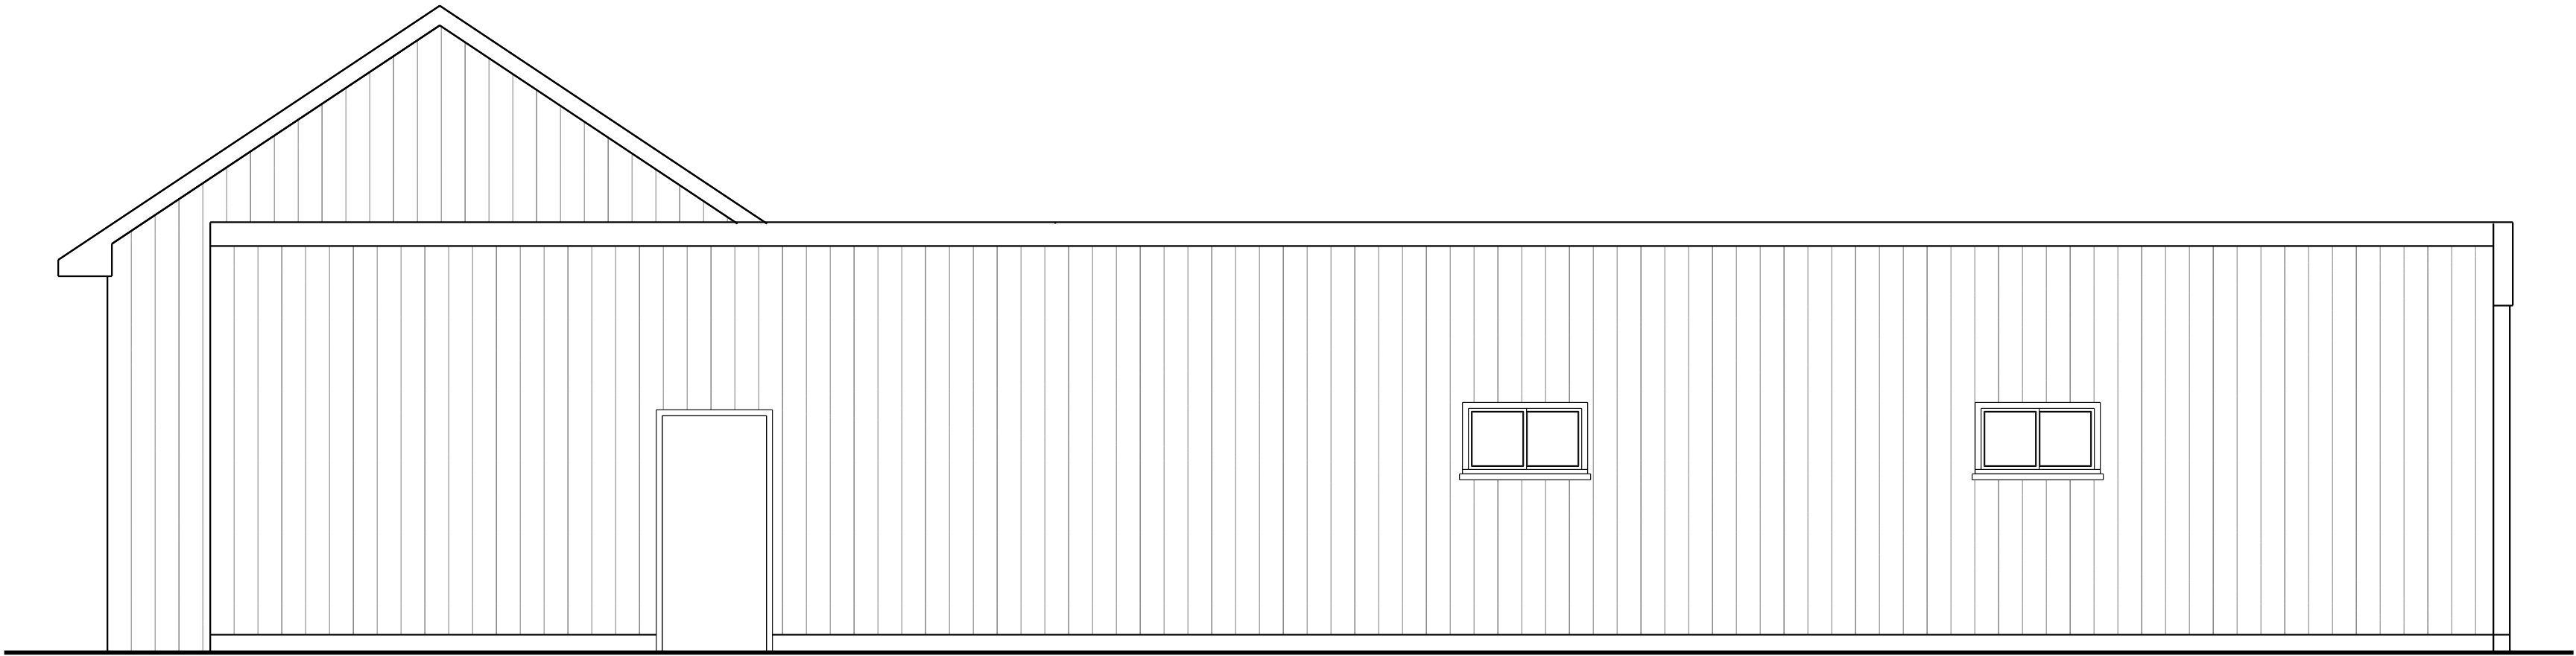

SOUTH ELEVATION

SCALE: 1/4"=1'-0"

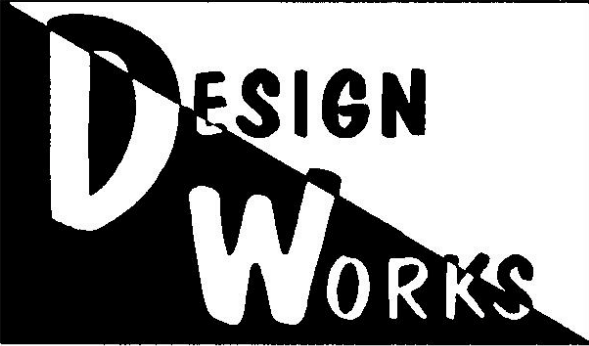

of New England LLC

P.O. BOX 251
WINDSOR LOCKS, CT 06096
TEL: 860-670-0366
E-MAIL: designwks@snet.net

--	--	--

NO.	DESCRIPTION	DATE
-----	-------------	------

REVISIONS

THE APOSTOLIC CHURCH INT
11 BRAGG ST
EAST HARTFORD, CT 06108

LIST OF DRAWINGS

A1-1 EAST & WEST ELEVATION
A1-2 NORTH & SOUTH ELEVATION
A2-1 FIRST FLOOR PLAN

DO NOT SCALE

WHILE EVERY ATTEMPT HAS BEEN MADE
IN THE PREPARATION OF THIS PLAN TO
AVOID MISTAKES THE MAKER CANNOT
GUARANTEE AGAINST HUMAN ERROR
AND OMISSIONS. THE CONTRACTOR ON
THE JOB MUST CHECK ALL DIMENSIONS
AND BE RESPONSIBLE FOR SAME

**NORTH & SOUTH
ELEVATION**

PROJECT #
001-019

SCALE:
1/4"=1'-0"

DATE:
1/10/19

A1-2

