## TOWN OF EAST HARTFORD PLANNING & ZONING COMMISSION APPLICATION FORM

Official Receipt Date: 12/1/8/18

DATE: 12/18/2018	APPLICATION FORM	121/8118
1. APPLICATION TYPE: (CHECK ALL	THAT APPLY)	*COMPLETE SECTION ON PAGE 2 OR 3
SITE PLAN APPLICATION	MATURAL RESOURCES RE	MOVAL AND FILLING
SITE PLAN MODIFICATION	SPECIAL USE PERMIT*	
FLOOD HAZARD - MAJOR*	ZONING MAP CHANGE*	1
FLOOD HAZARD - MINOR*	TEXT AMENDMENT*	
SOIL EROSION AND SEDIMENTATION - Cumulative disturbed area (sq. ft.):		
2. SITE AND PROJECT INFORMATION	ON	
PROPERTY ADDRESS: 990 Main Str	reet, East Hartford, Connecticut	06108 ZONE: <u>B5</u>
ASSESSORS MAP AND LOT: 13-326	PARCEL	SIZE (ACRES OR SQ. FT.): 0.43 Acres
PROJECT NAME: 18-46 990-998 Main Street, East Hartford Facade Renovation		
PROJECT DESCRIPTION (ATTACH ADDITIONAL SHEETS IF NEEDED):		
The scope of the work includes replacement of the stone venee brick veneer at the southern morecessed entry floors.	er at the northern most shop Wil	h a brick veneer to match and new ls, and new finish materials at the
3. PROPERTY OWNER INFORMAT	ION	CHECK IF PRIMARY CONTACT
OWNER OF RECORD: New Life in Christ House of Prayer		
OWNER ADDRESS: 12 Phelps PI, East Hartford, CT 06108		
	OWNER EMAIL: bish	nop.thomp@att.net
OWNER PHONE: 301-785-2448  OWNER SIGNATURE: Dischard		AME: Lindsay Thompson Sr.
	tal this application, and (2) the P	Janning and Zoning Commission and Town of
The undersigned owner hereby authors  Fast Hartford staff the right to enter up	on the property for the purposes of in	nspection associated with this application.
4. APPLICANT INFORMATION		CHECK IF PRIMARY CONTACT
CHECK IF APPLICANT IS SAME A	AS PROPERTY OWNER	•
APPLICANT: David Holmes		
APPLICANT ADDRESS: 1379 Main Street, East Hartford, CT 06108		
APPLICANT PHONE: <u>860-289-326</u> 2		dholmes@capitalstudio.net
APPLICANT SIGNATURE:	the the PRINT NA	ME: David Holmes
	MATION	CHECK IF PRIMARY CONTACT
. DESIGN PROFESSIONAL INFORT	D114	ONE: 860-289-3262
IRM: Capital Studio Architects		IAIL: dholmes@capitalstudio.net
ONITACT PERSON: David Holmes		IAIL: GHOINICS@GOPIGIOTATION








EXISTING PHOTOS

A-I.O NO SCALE

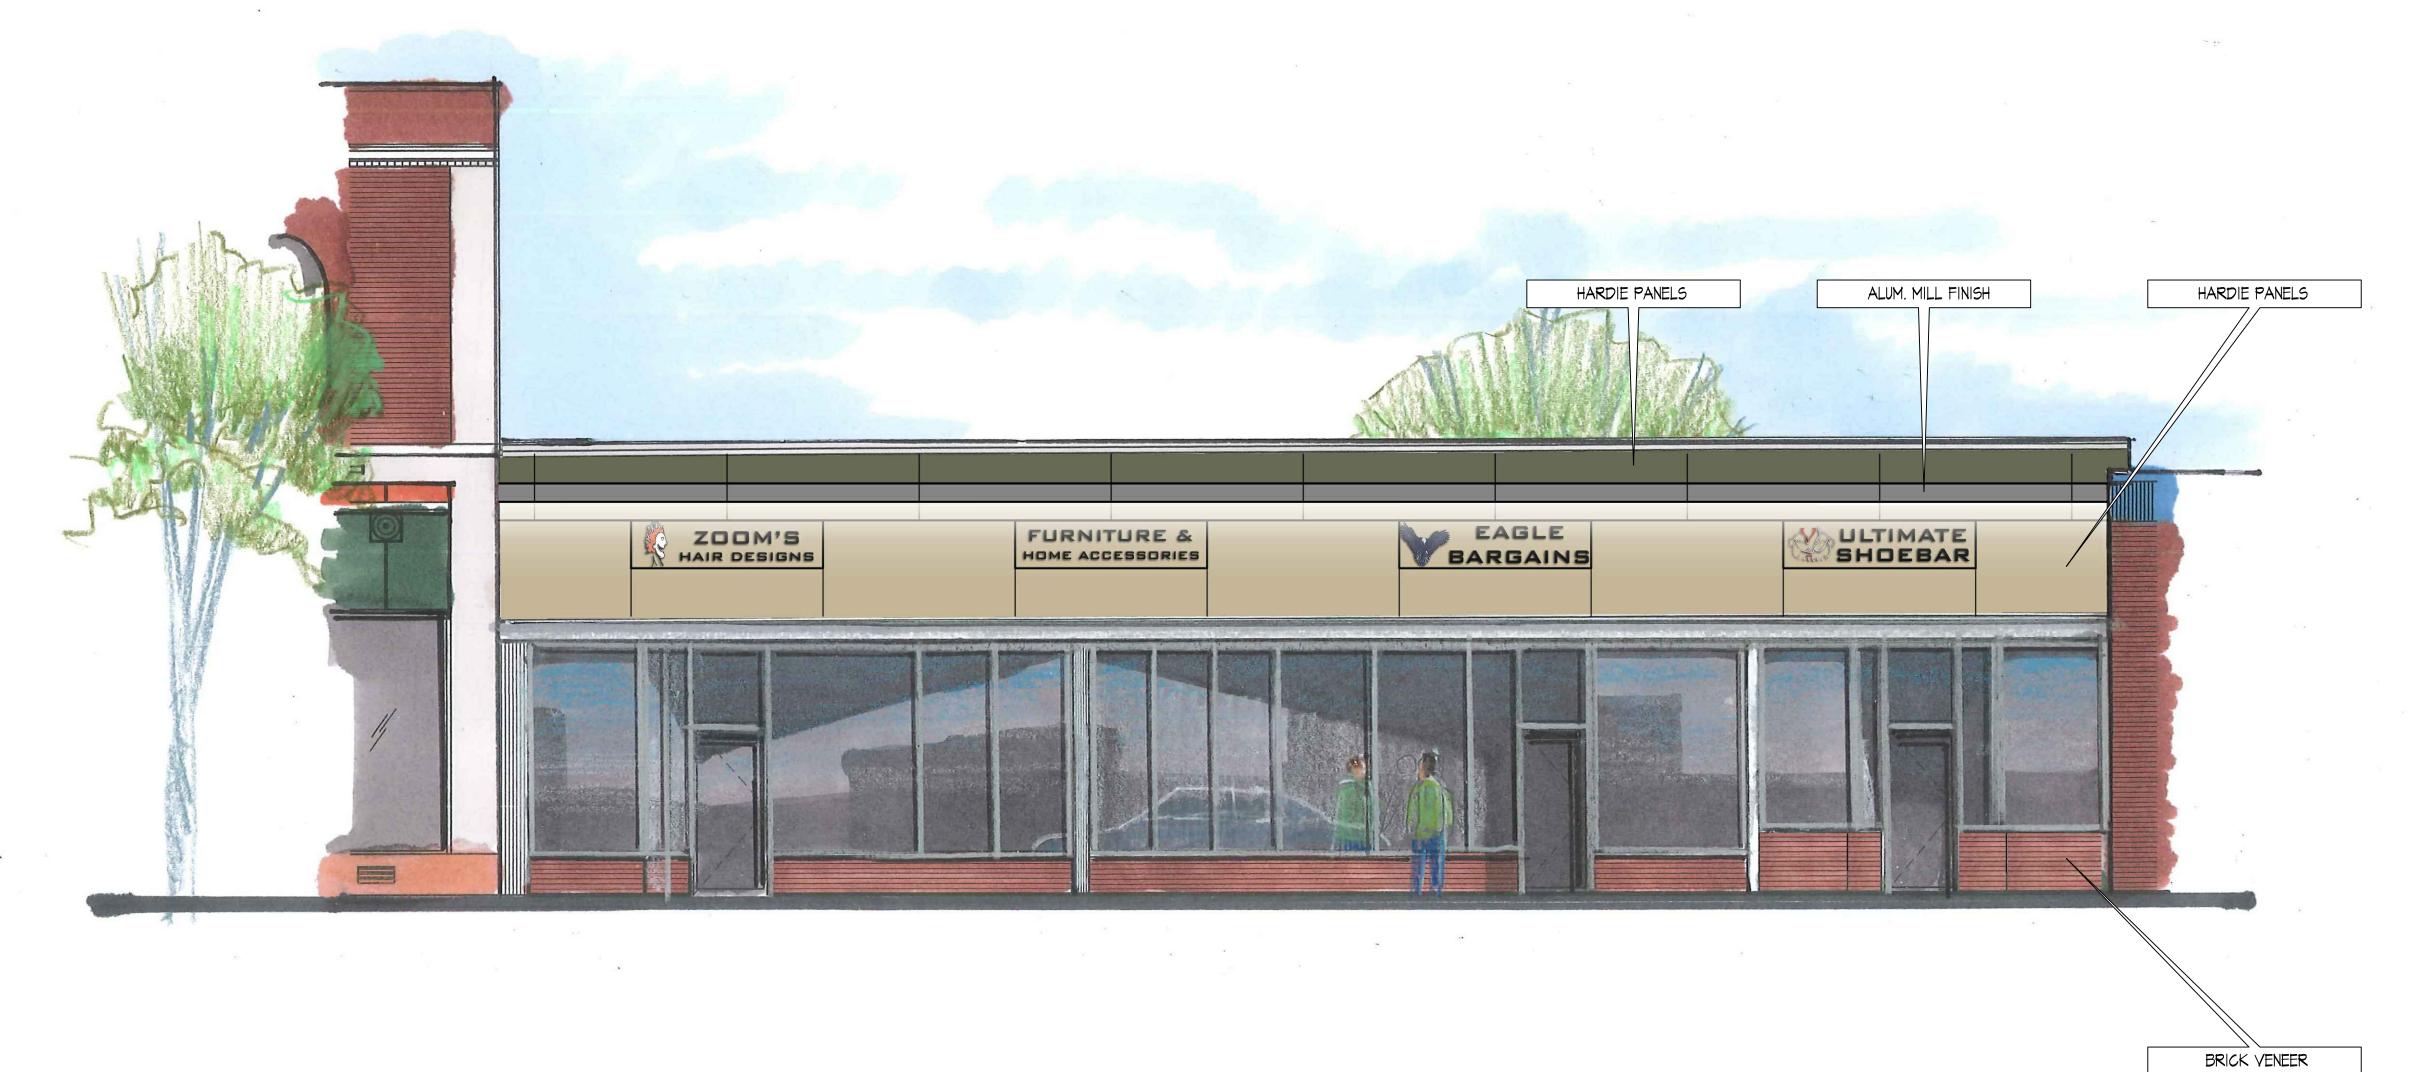

NEW FACADE ELEVATION

A-1.0 SCALE: 1/4" = 1'-0"



**Facade Renovations** 

990-998 MAIN STREET East Hartford, Connecticut

date description revisions

EXISTING PHOTOS & RENDERING

A-1.0

02 JAN 2019 PM/DP AS NOTED