

**TOWN OF EAST HARTFORD
PLANNING & ZONING COMMISSION
APPLICATION FORM**

Official Receipt Date:

DATE: 8-29-2019

1. APPLICATION TYPE: (CHECK ALL THAT APPLY)

***COMPLETE SECTION ON PAGE 2 OR 3**

- | | |
|--|--|
| <input type="checkbox"/> SITE PLAN APPLICATION | <input type="checkbox"/> NATURAL RESOURCES REMOVAL AND FILLING |
| <input checked="" type="checkbox"/> SITE PLAN MODIFICATION | <input type="checkbox"/> SPECIAL USE PERMIT* |
| <input type="checkbox"/> FLOOD HAZARD – MAJOR* | <input type="checkbox"/> ZONING MAP CHANGE* |
| <input type="checkbox"/> FLOOD HAZARD – MINOR* | <input type="checkbox"/> TEXT AMENDMENT* |
| <input type="checkbox"/> SOIL EROSION AND SEDIMENTATION - Cumulative disturbed area (sq. ft.): <u>5070</u> | |

2. SITE AND PROJECT INFORMATION

PROPERTY ADDRESS: 133 Pitkin St ZONE: B3

ASSESSORS MAP AND LOT: 4-30 PARCEL SIZE (ACRES OR SQ. FT.): 5070

PROJECT NAME: AAMCO

PROJECT DESCRIPTION (ATTACH ADDITIONAL SHEETS IF NEEDED):

Install new panels on the exterior wall and around the windows
This will cover 20% - 15% of building 2 door 1 window 40'-0" in front
50'-0" side only.

3. PROPERTY OWNER INFORMATION

☐ CHECK IF PRIMARY CONTACT

OWNER OF RECORD: Joseph A Sculli

OWNER ADDRESS: P.O. Box 290589 Wetherfield, CT 06129

OWNER PHONE: 708-629-9622 OWNER EMAIL: _____

OWNER SIGNATURE: Joseph A Sculli PRINT NAME: Joseph A Sculli

The undersigned owner hereby authorizes: (1) this application, and (2) the Planning and Zoning Commission and Town of East Hartford staff the right to enter upon the property for the purposes of inspection associated with this application.

4. APPLICANT INFORMATION

☐ CHECK IF PRIMARY CONTACT

☐ CHECK IF APPLICANT IS SAME AS PROPERTY OWNER

APPLICANT: AAMCO

APPLICANT ADDRESS: 133 Pitkin

APPLICANT PHONE: 708-629-9622 APPLICANT EMAIL: _____

APPLICANT SIGNATURE: [Signature] PRINT NAME: Dan M. La


5. DESIGN PROFESSIONAL INFORMATION

☐ CHECK IF PRIMARY CONTACT

FIRM: Alleycot PHONE: 215-508-2022

CONTACT PERSON: Erin Needham EMAIL: _____

Remove existing pylon sign and install new 19.2 ft wall sign

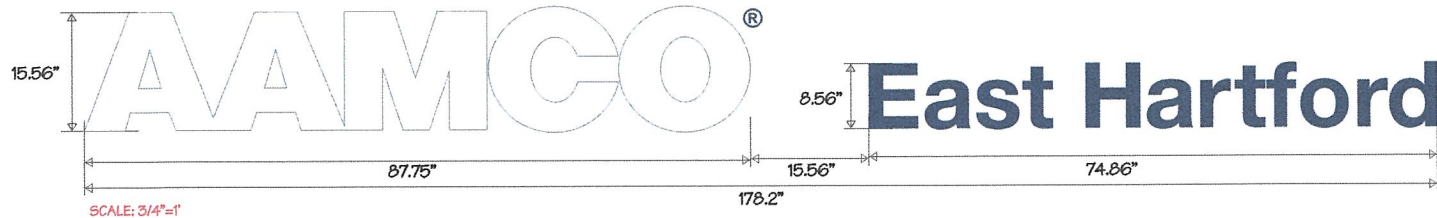

COLORS:

- 655C
- WHITE

GENERAL NOTES:

- FRONT LIT CHANNEL LETTERS
- > 4" DEEP FRONT LIT CHANNEL LETTERS
- * .040" ALUMINUM RETURNS (PMS 655C BLUE)
- > 1" TRIMCAP (MATCH 655C BLUE)
- > 3/16" ACRYLIC FACES (WHITE)
- > REMOTE LED POWER SUPPLY
- > WHITE LED ILLUMINATION
- * INSTALLED ON ACM PANELS
- * INSTALLATION HARDWARE TBD

GENERAL NOTES:

- PIN-MOUNT LETTERS
- > 1/2" ACRYLIC PIN-MOUNT LETTERS
- > PAINTED TO MATCH PMS 655C BLUE


POWER REQUIREMENTS:

- * (1) 20 AMP-120 VOLT CIRCUIT

SIGN CALCULATIONS:

- > PROPOSED: 19.26 sq. ft (combined)

SCALE: 1/4"=1'

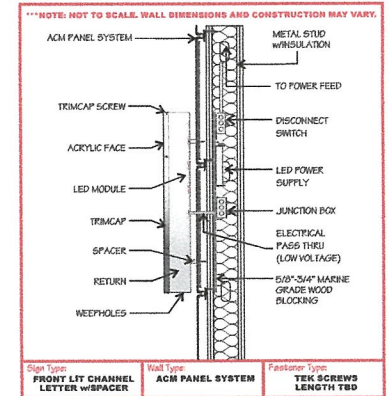

NATIONAL SIGN CORPORATION
www.nationalsign.com

CONNECTICUT
780 Four Rod Rd.,
Berlin, Ct 06037
Ph: (860) 829-9060

MASSACHUSETTS
21 Larsen Way
North Attleboro, Ma
Ph: (508) 809-4638

CLIENT / PROJECT LOCATION:
AAMCO
The Drive Systems Expert

ADDRESS:
113 Pitkin ST
East Hartford, CT
FILE LOCATION:
AAMCO/easthartford,ct/drawings

DRAWING NO:
63798-01
DRAWING DATE:
07/31/19

PROJECT MANAGER:
RUSS
DRAWN BY:
DDD


REVISIONS/NOTES:

THIS SIGN IS INTENDED TO BE INSTALLED IN ACCORDANCE WITH THE REQUIREMENTS OF ARTICLE 600 OF THE NATIONAL ELECTRIC CODE AND/OR OTHER APPLICABLE LOCAL CODES. THIS INCLUDES PROPER GROUNDING AND BONDING OF THE SIGN.




UL
E164024

This Drawing Is Property Of National Sign Corporation And All Rights To Its Use For Reproduction Are Reserved By National Sign Corp.

Remove existing wall sign and install new 19.7 sq wall sign

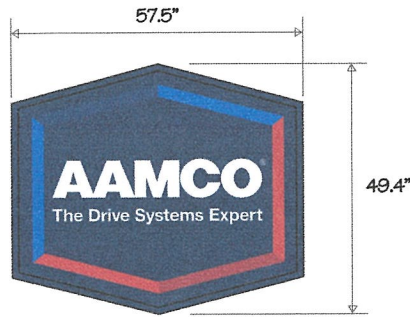

SCALE: 1/2"=1'

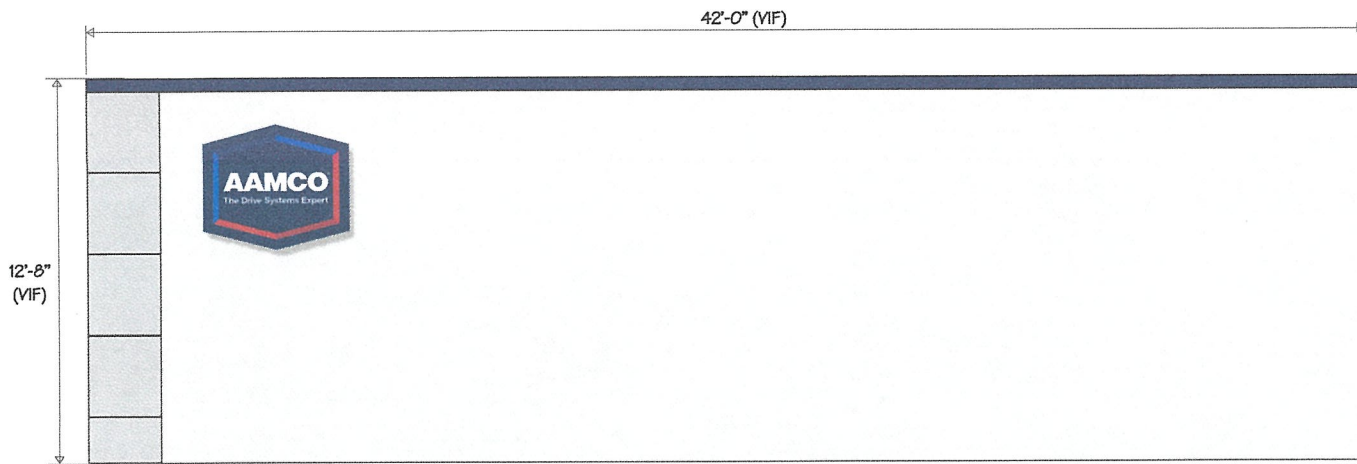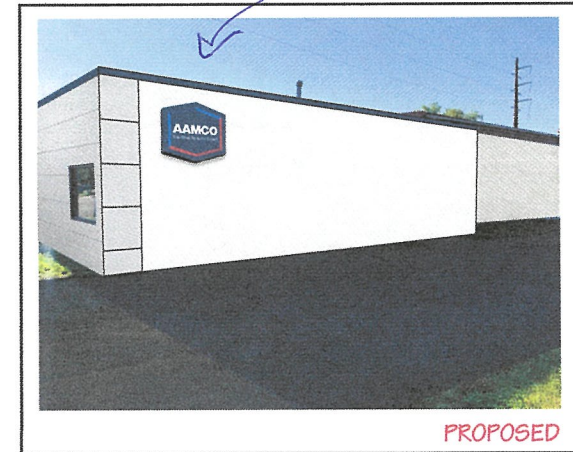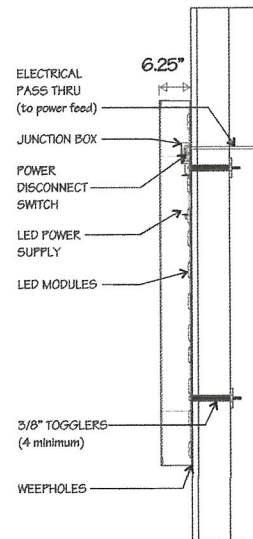

COLORS:

- 655C
- 7620C
- 654C
- 7623C
- 7455C

GENERAL NOTES:

- (1) ILLUMINATED SINGLE-FACE WALL SIGN
- > 6" INCH DEEP FABRICATED SIGN CABINET
- * .125" ALUMINUM RETURN (BLUE 655C)
- * .063" ALUMINUM BACK
- * 2" ALUMINUM "L" RETAINER (BLUE 655C)
- > 3/16" ACRYLIC FACE
- > DIGITAL PRINT VINYL GRAPHICS
- > WHITE LED ILLUMINATION
- * 3/8" TOGGERS (4 MINIMUM)

POWER REQUIREMENTS:

- * (1) 20 AMP-120 VOLT CIRCUIT

SIGN CALCULATIONS:

- > PROPOSED: 19.73 sq. ft

NATIONAL SIGN CORPORATION
www.nationalsign.com

CONNECTICUT
780 Four Rod Rd.,
Berlin, Ct 06037
Ph: (860) 829-9060

MASSACHUSETTS
21 Larsen Way
North Attleboro, Ma
Ph: (508) 809-4638

AAMCO
The Drive Systems Expert

CLIENT / PROJECT LOCATION:
ADDRESS: 113 Pitkin ST
East Hartford, CT
FILE LOCATION: AAMCO/easthartford,ct/drawings

DRAWING NO: 63798-03
DRAWING DATE: 08/06/19

PROJECT MANAGER: RUSS
DRAWN BY: DDD

REVISIONS/NOTES:

THIS SIGN IS INTENDED TO BE INSTALLED IN ACCORDANCE WITH THE REQUIREMENTS OF ARTICLE 600 OF THE NATIONAL ELECTRIC CODE AND OR OTHER APPLICABLE LOCAL CODES. THIS INCLUDES PROPER GROUNDING AND BONDING OF THE SIGN.

UL
E164024

This Drawing Is Property Of National Sign Corporation And All Rights To Its Use For Reproduction Are Reserved By National Sign Corp.