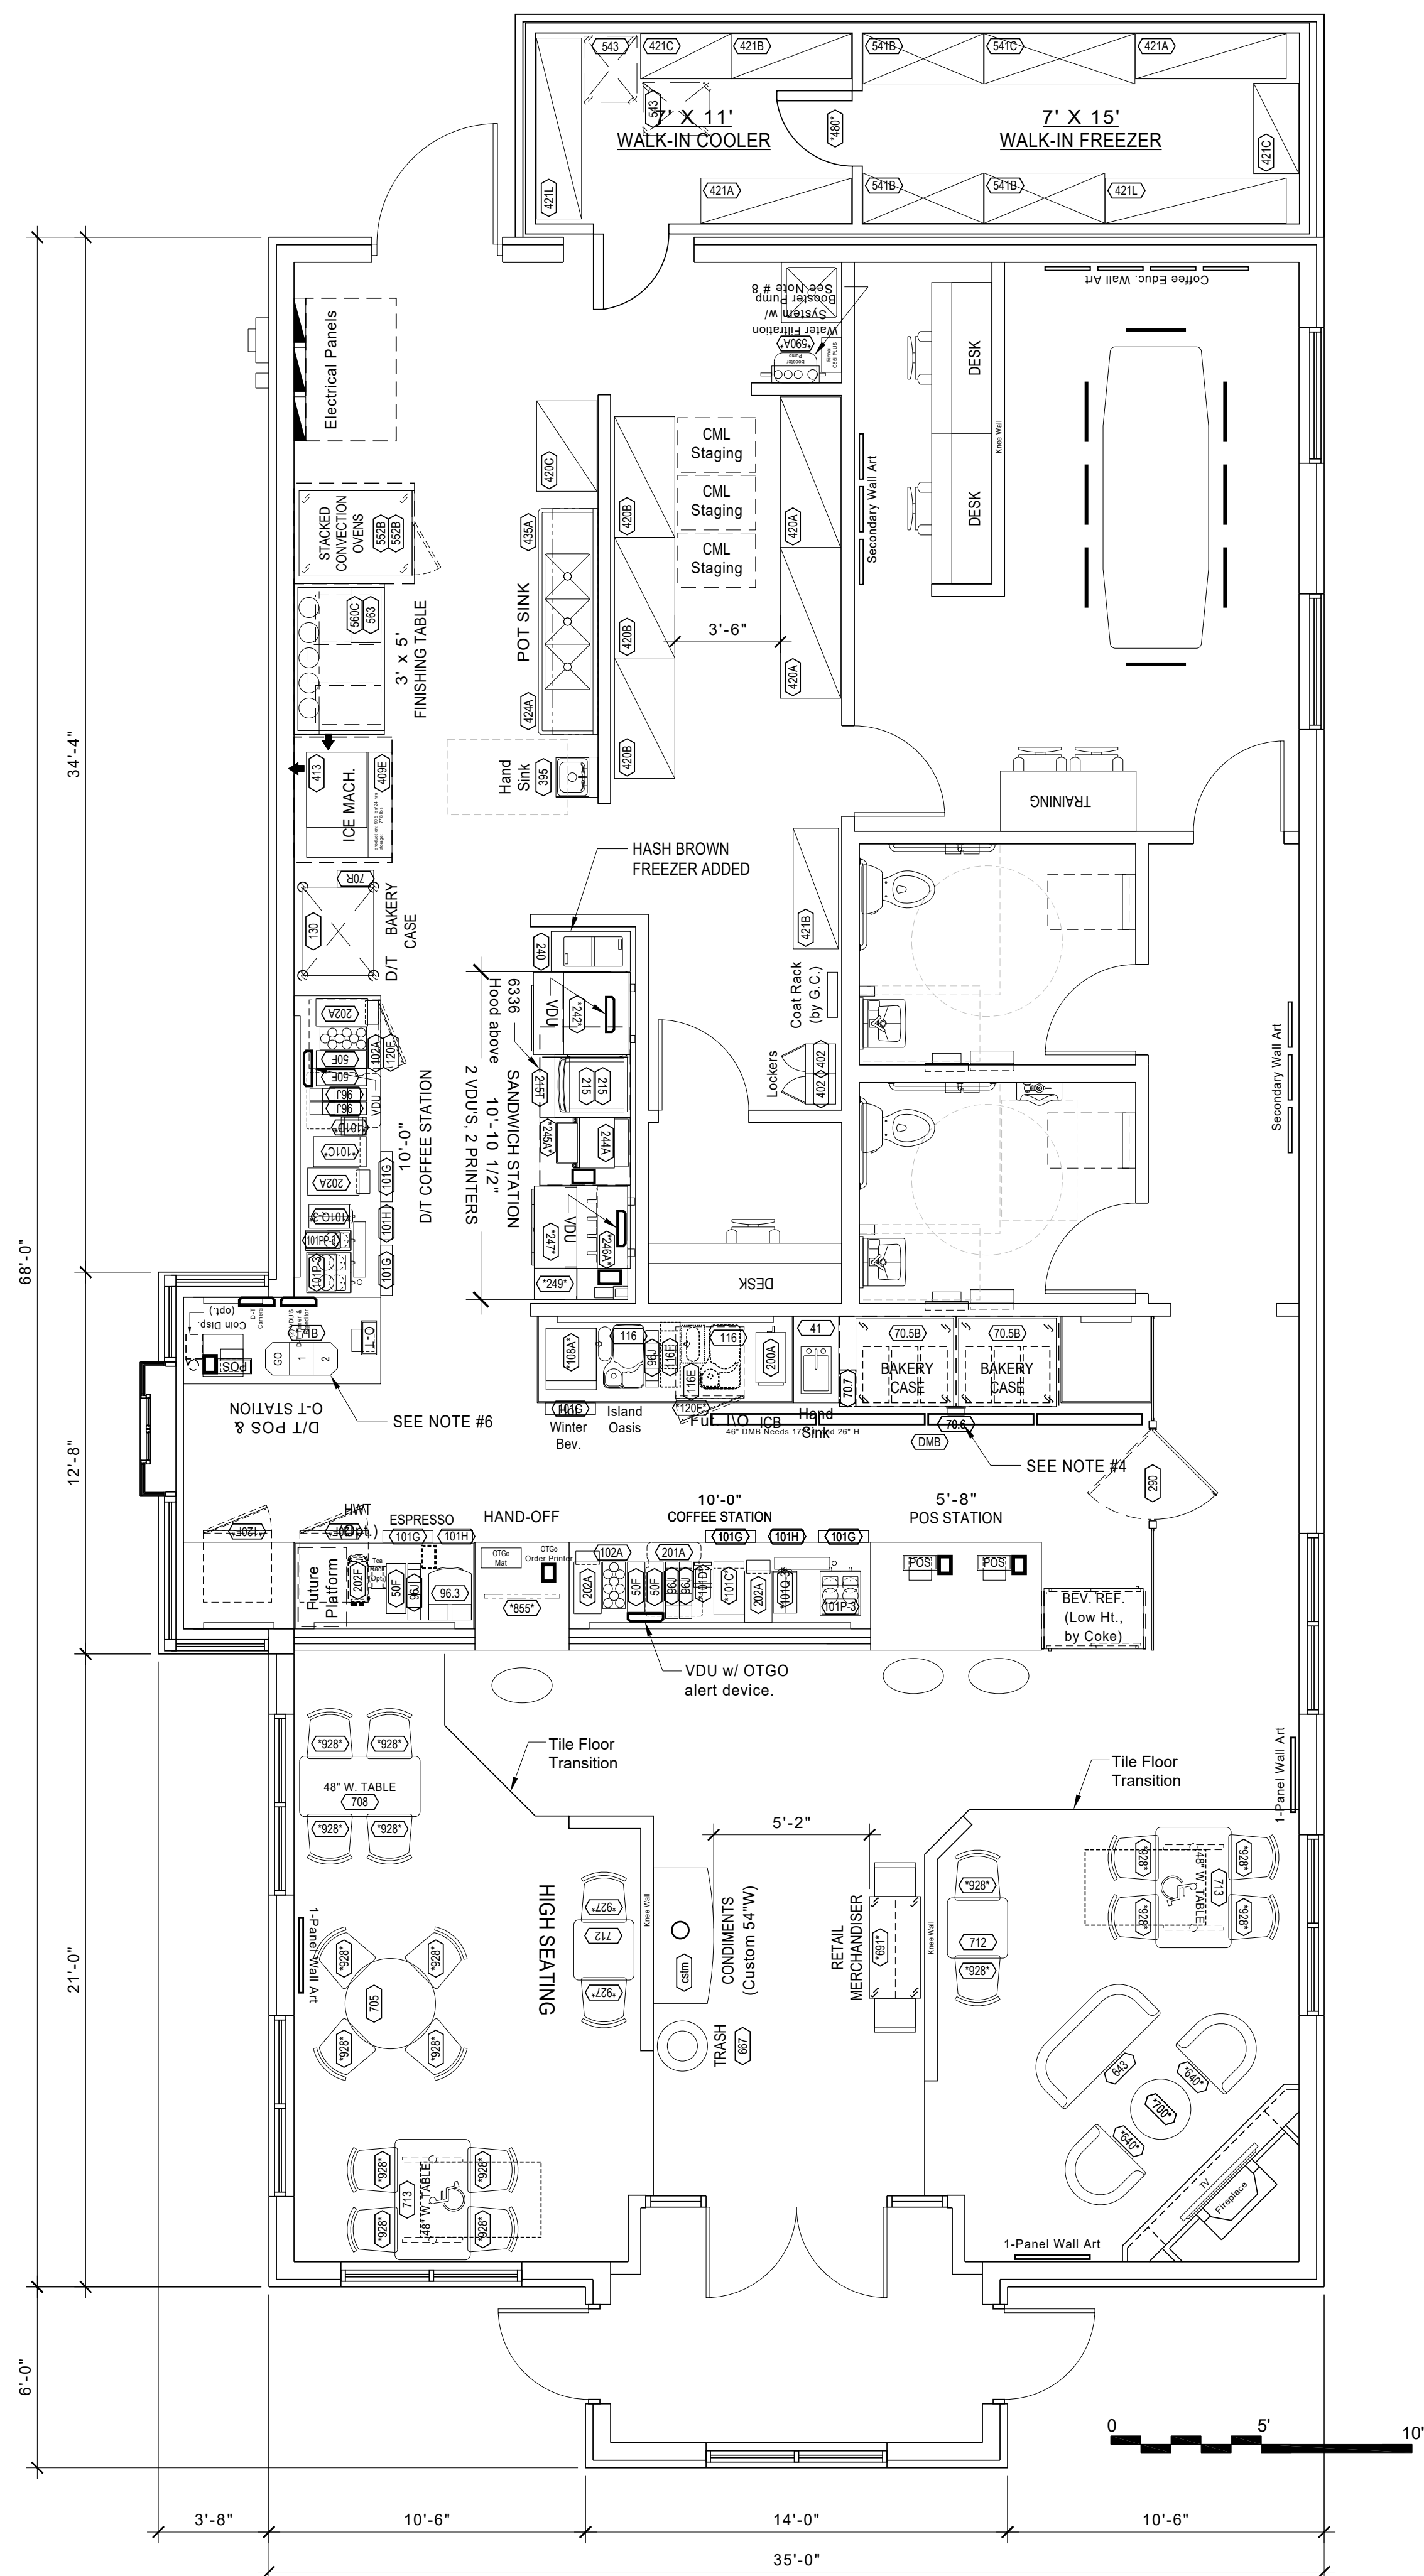




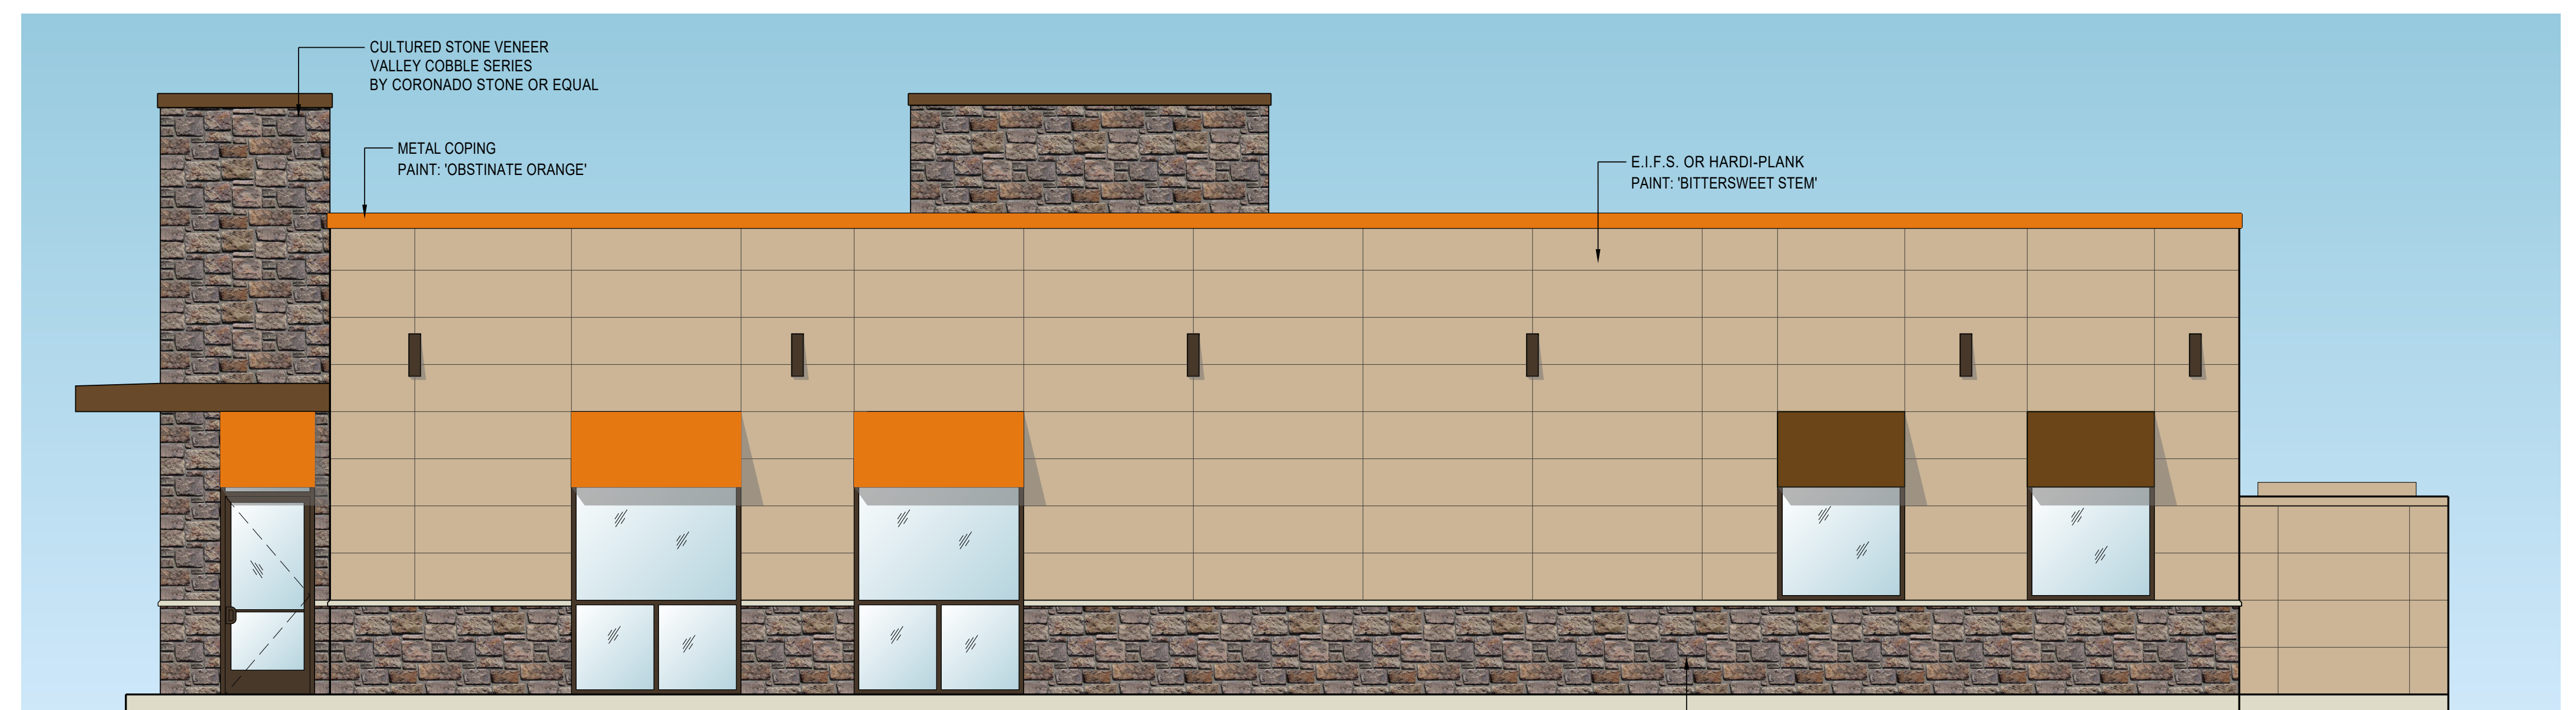
Floor Plan



North Elevation



East Elevation

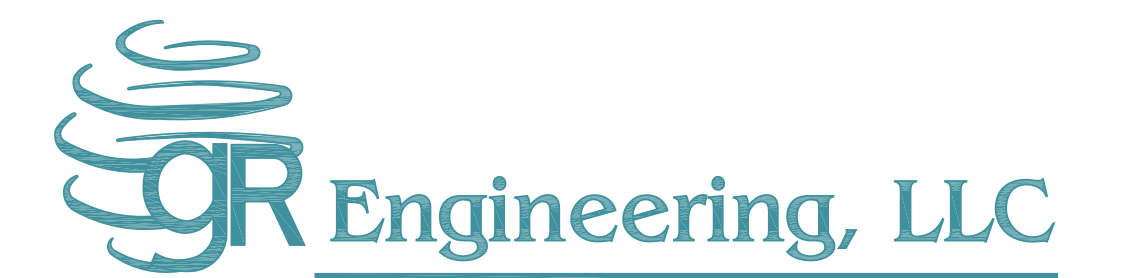


West Elevation



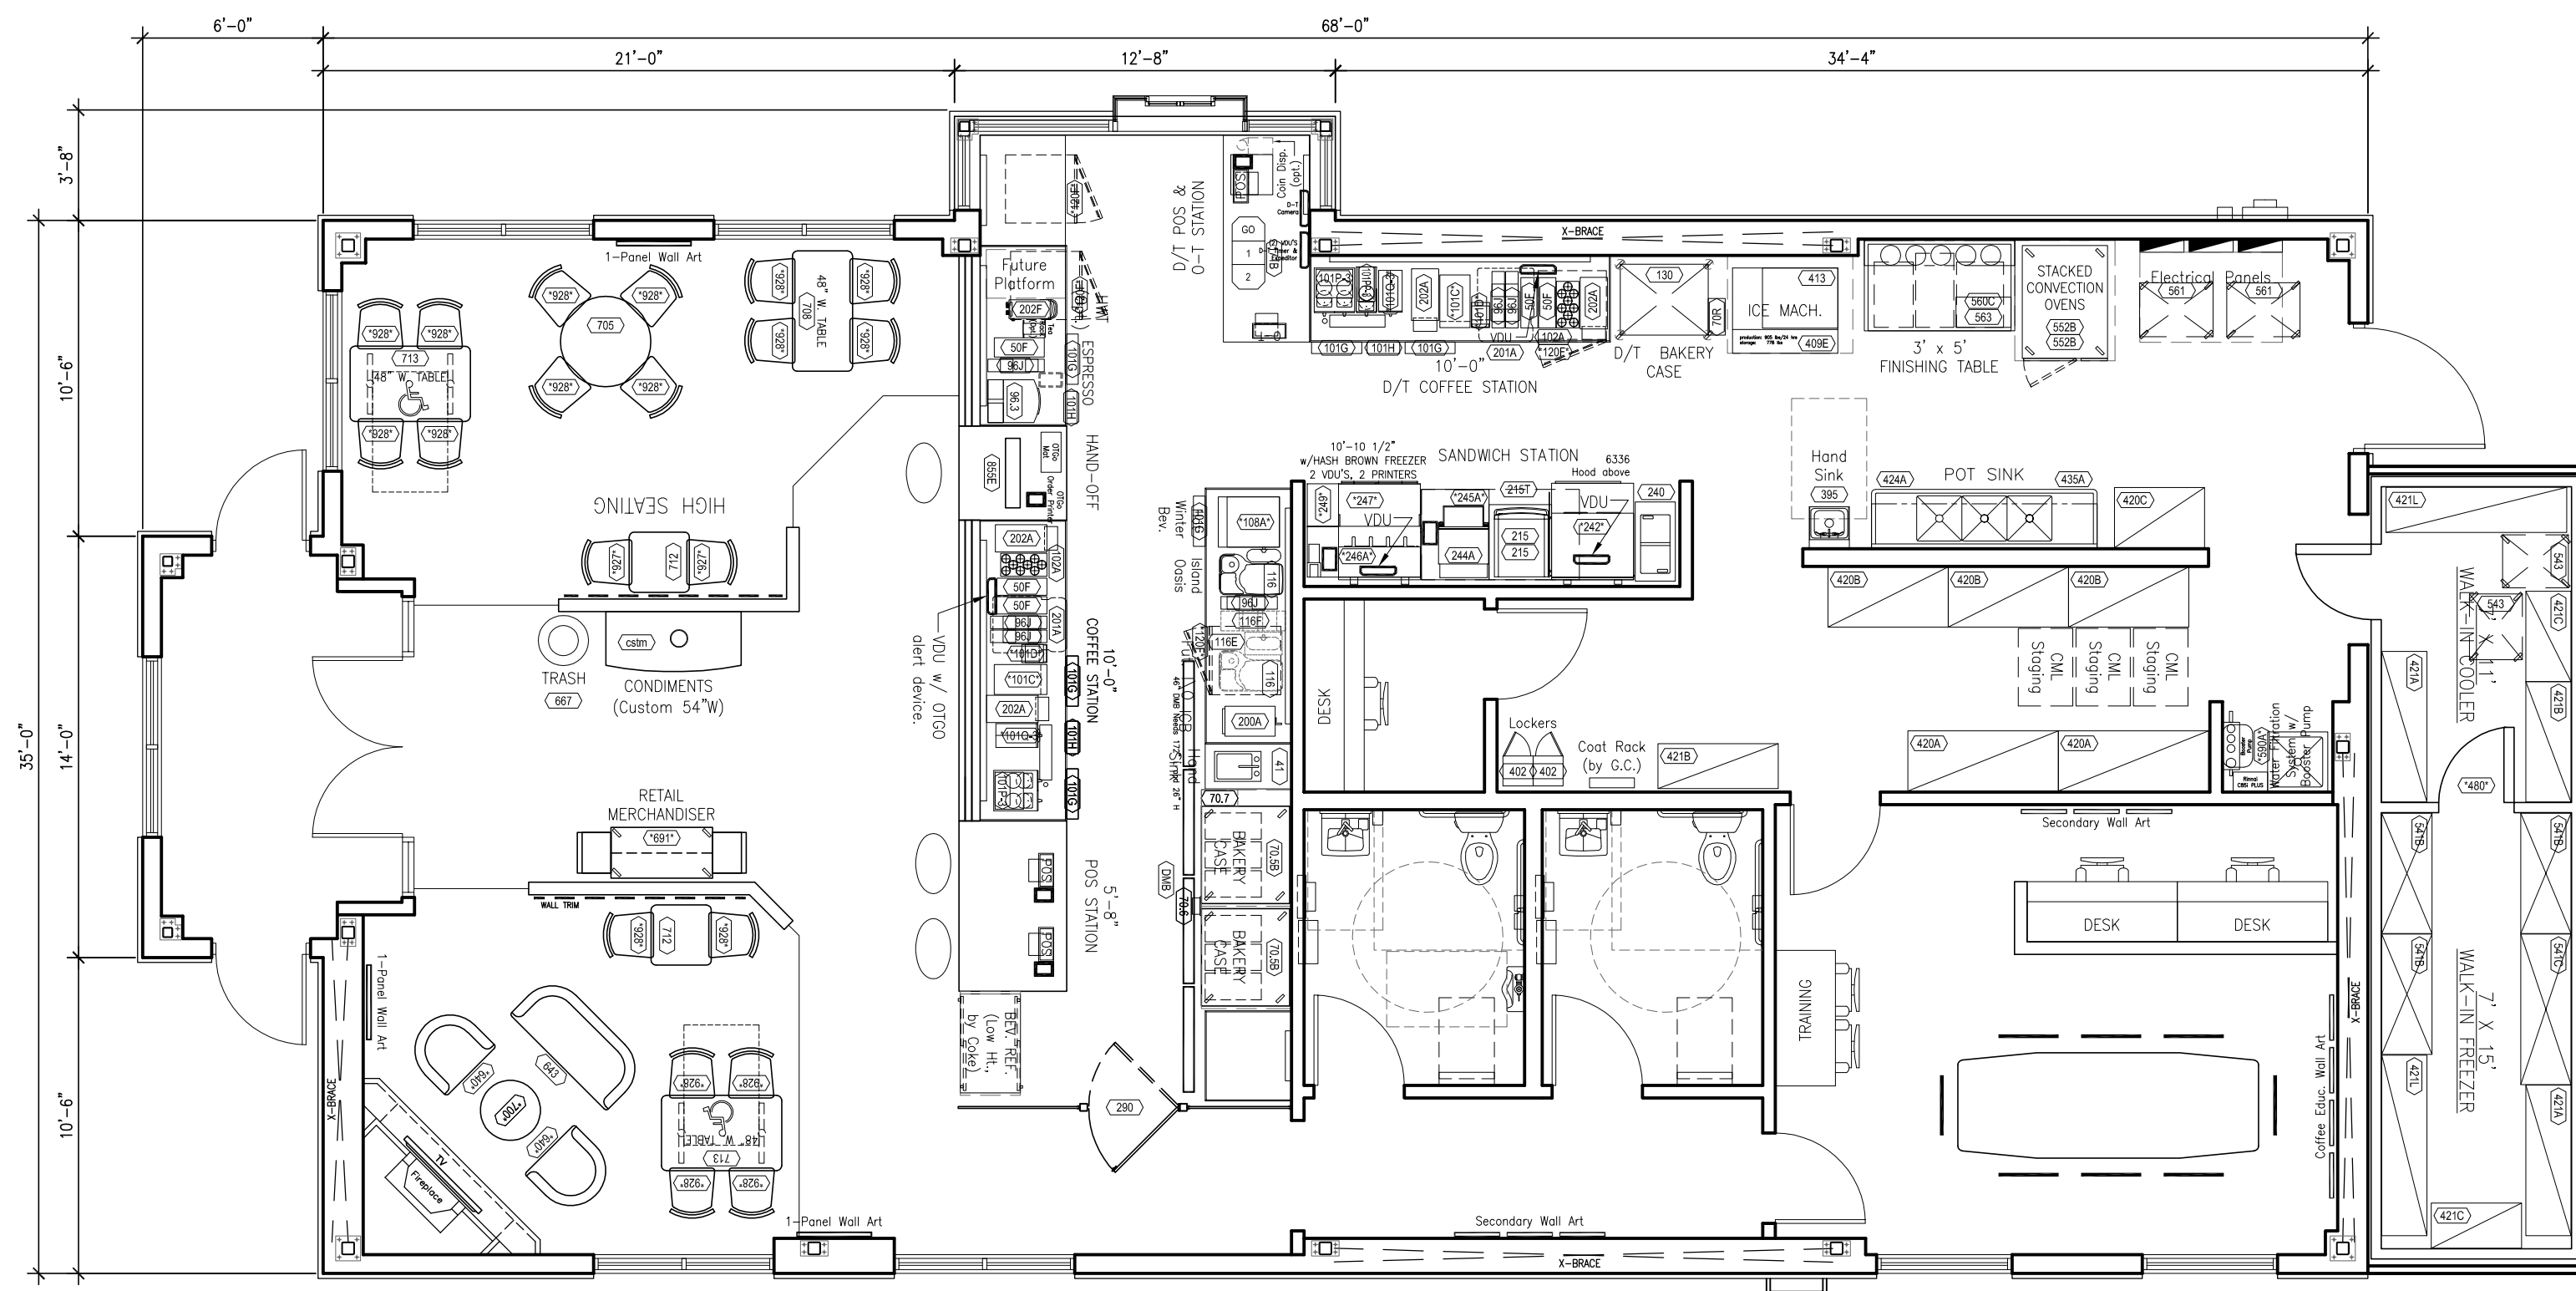
639 Main Street
East Hartford, Connecticut

July 2017

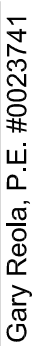


135 East Main Street - Unit #3
Thomaston, Connecticut 06787

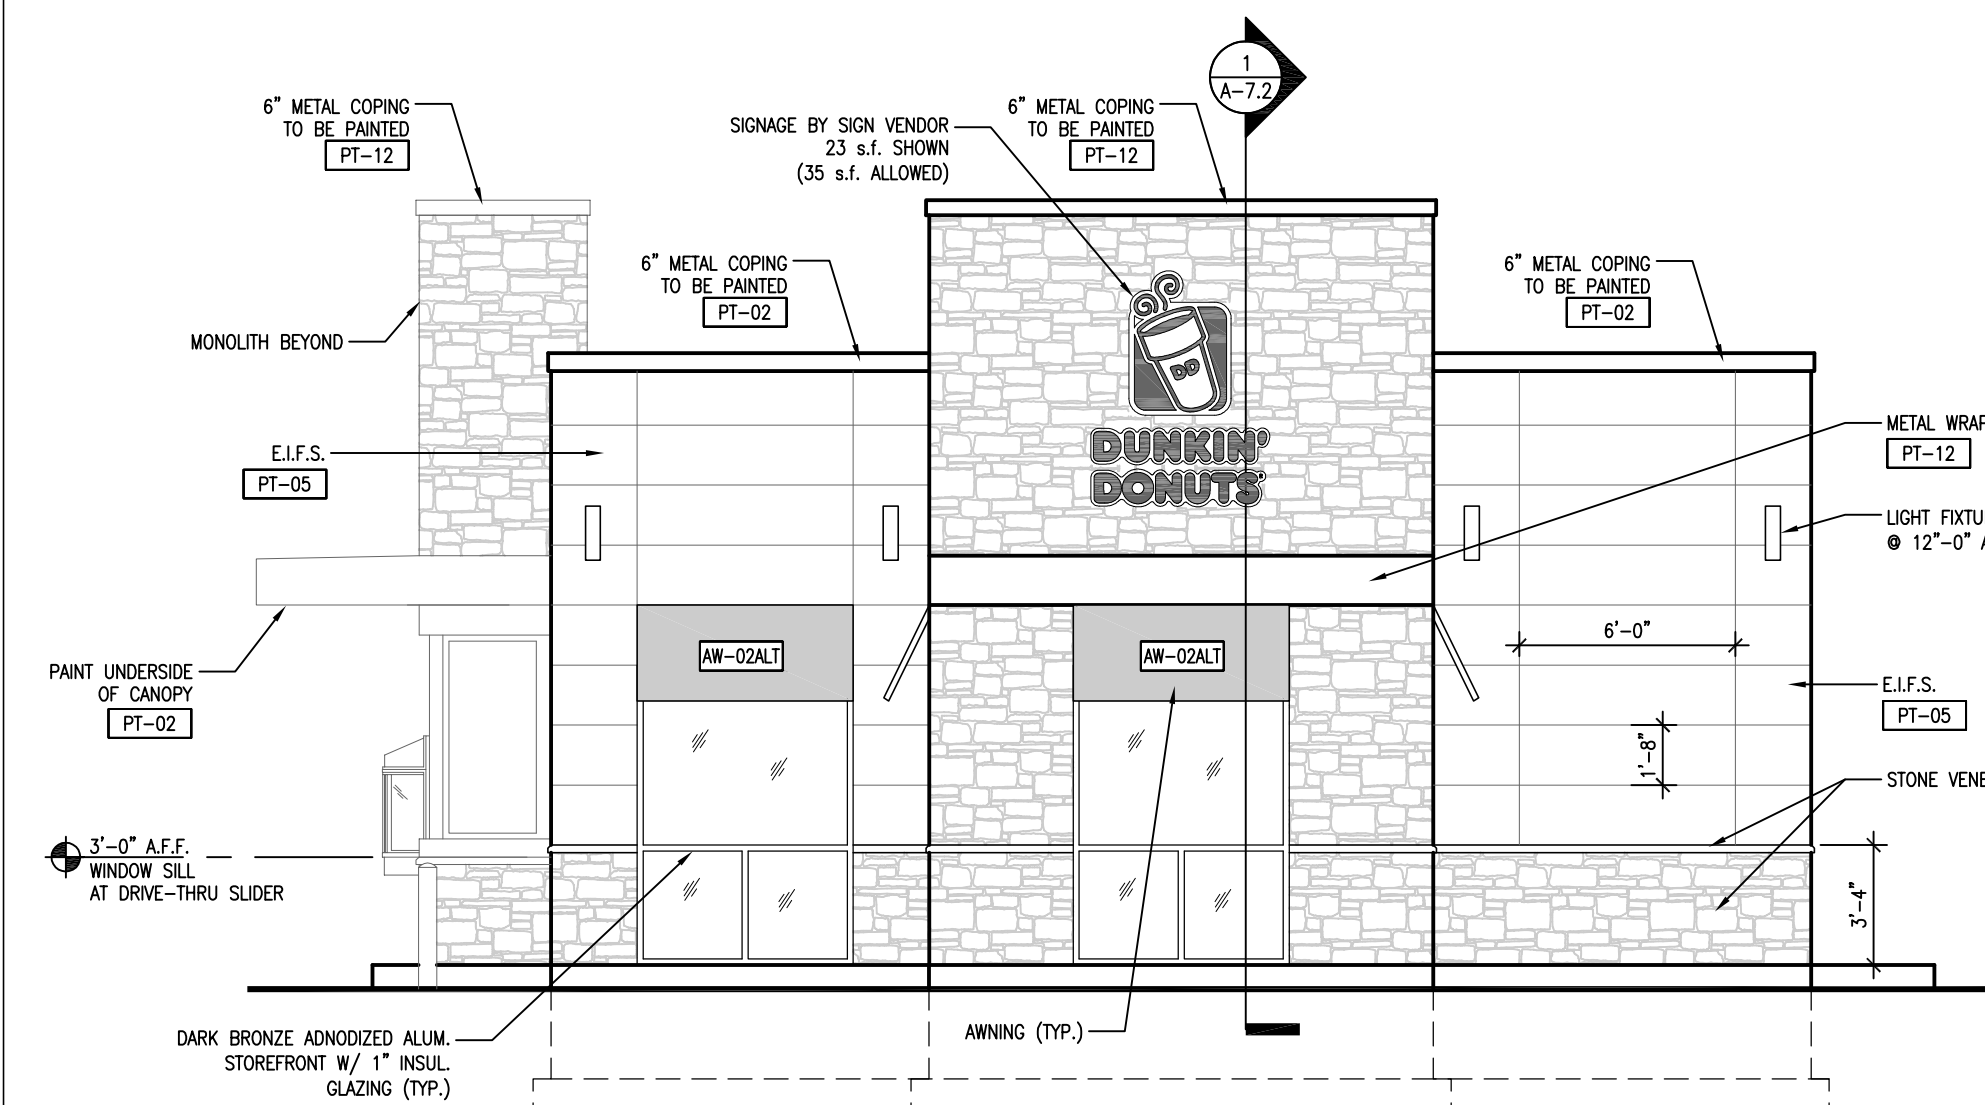
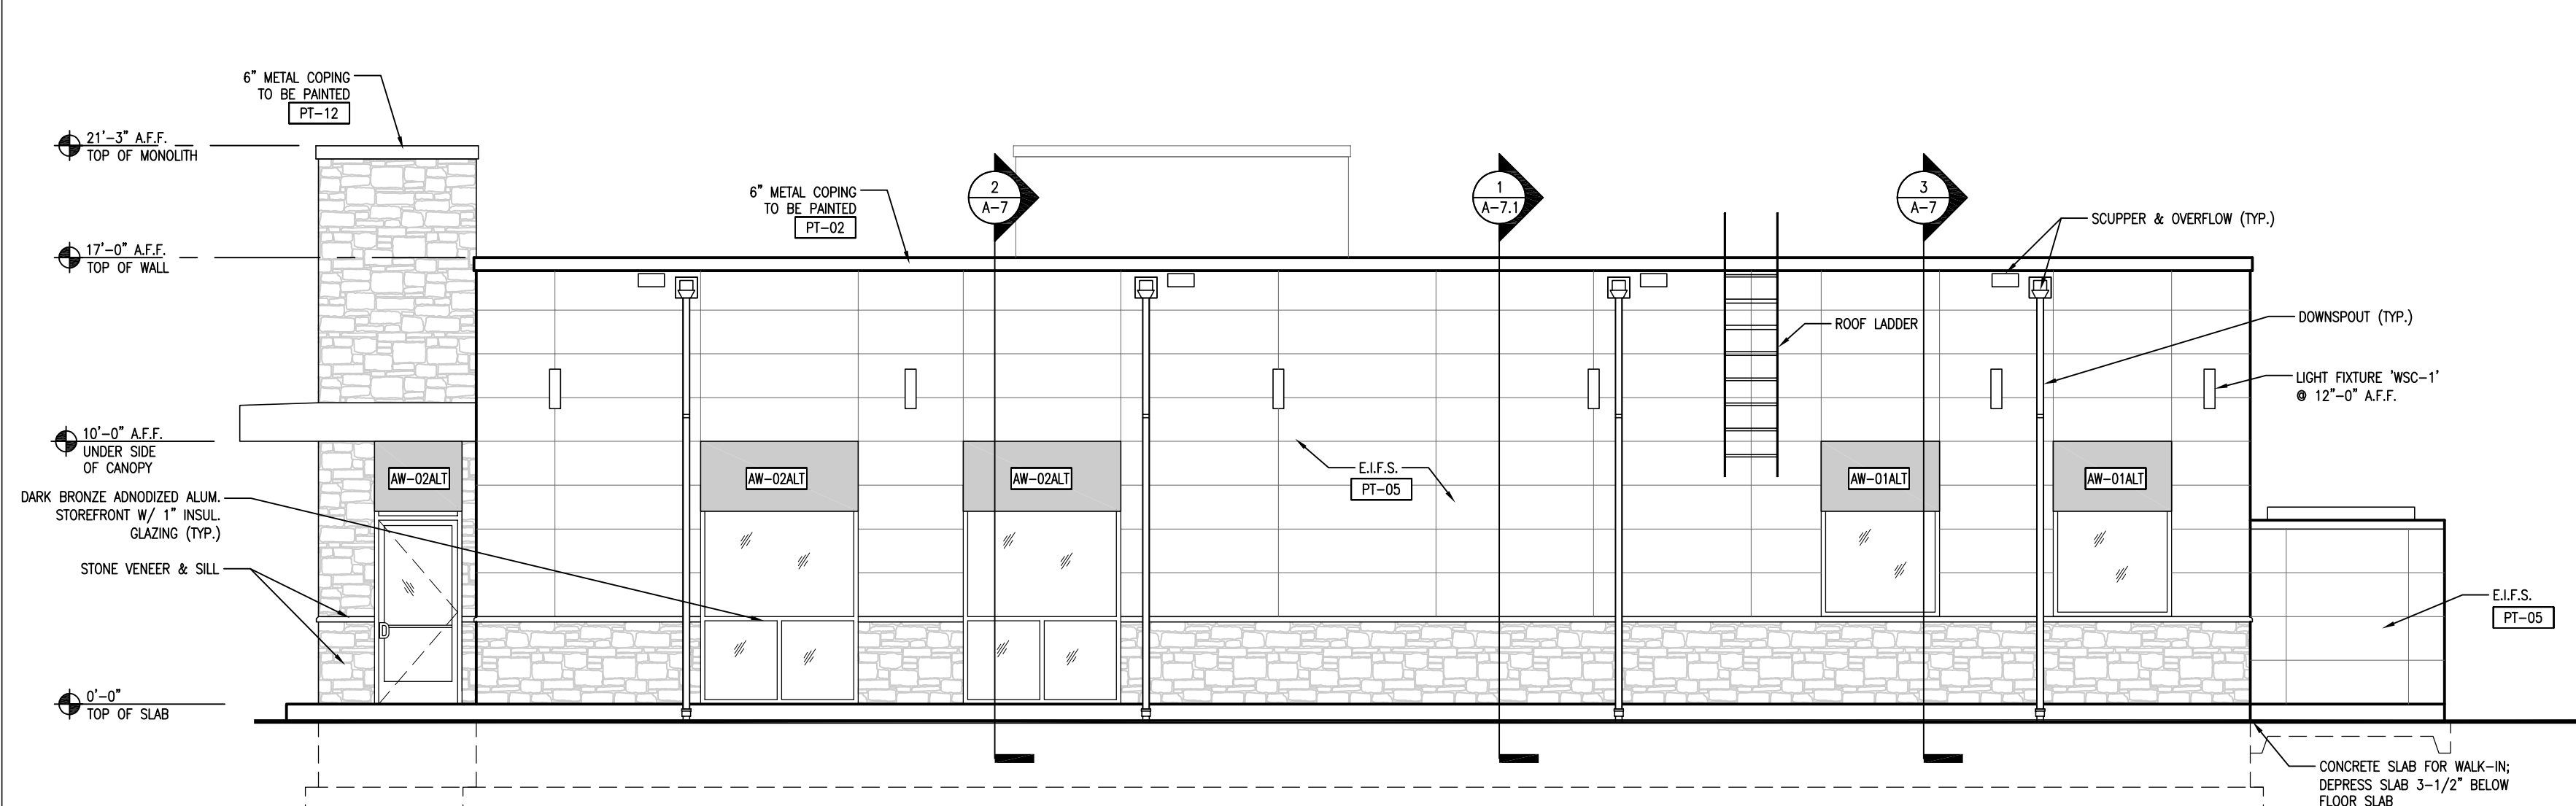
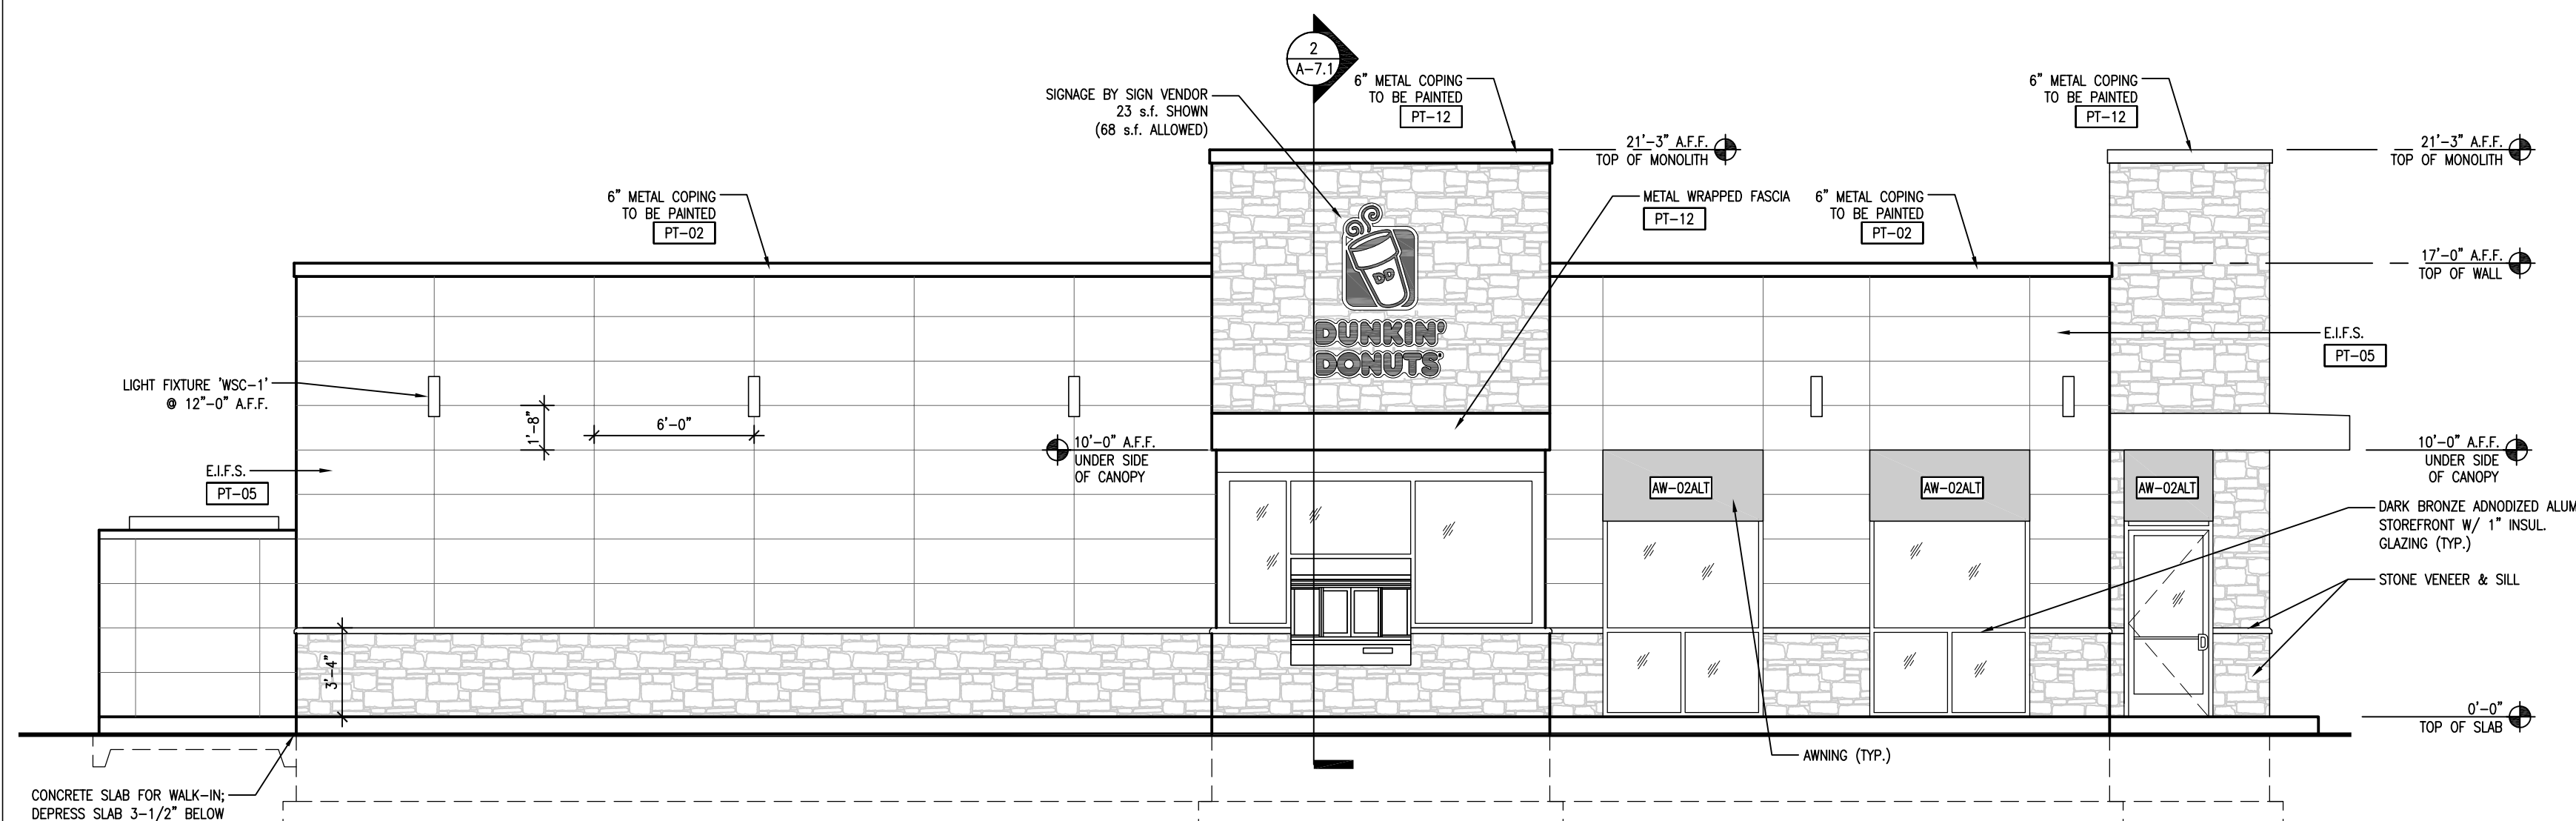
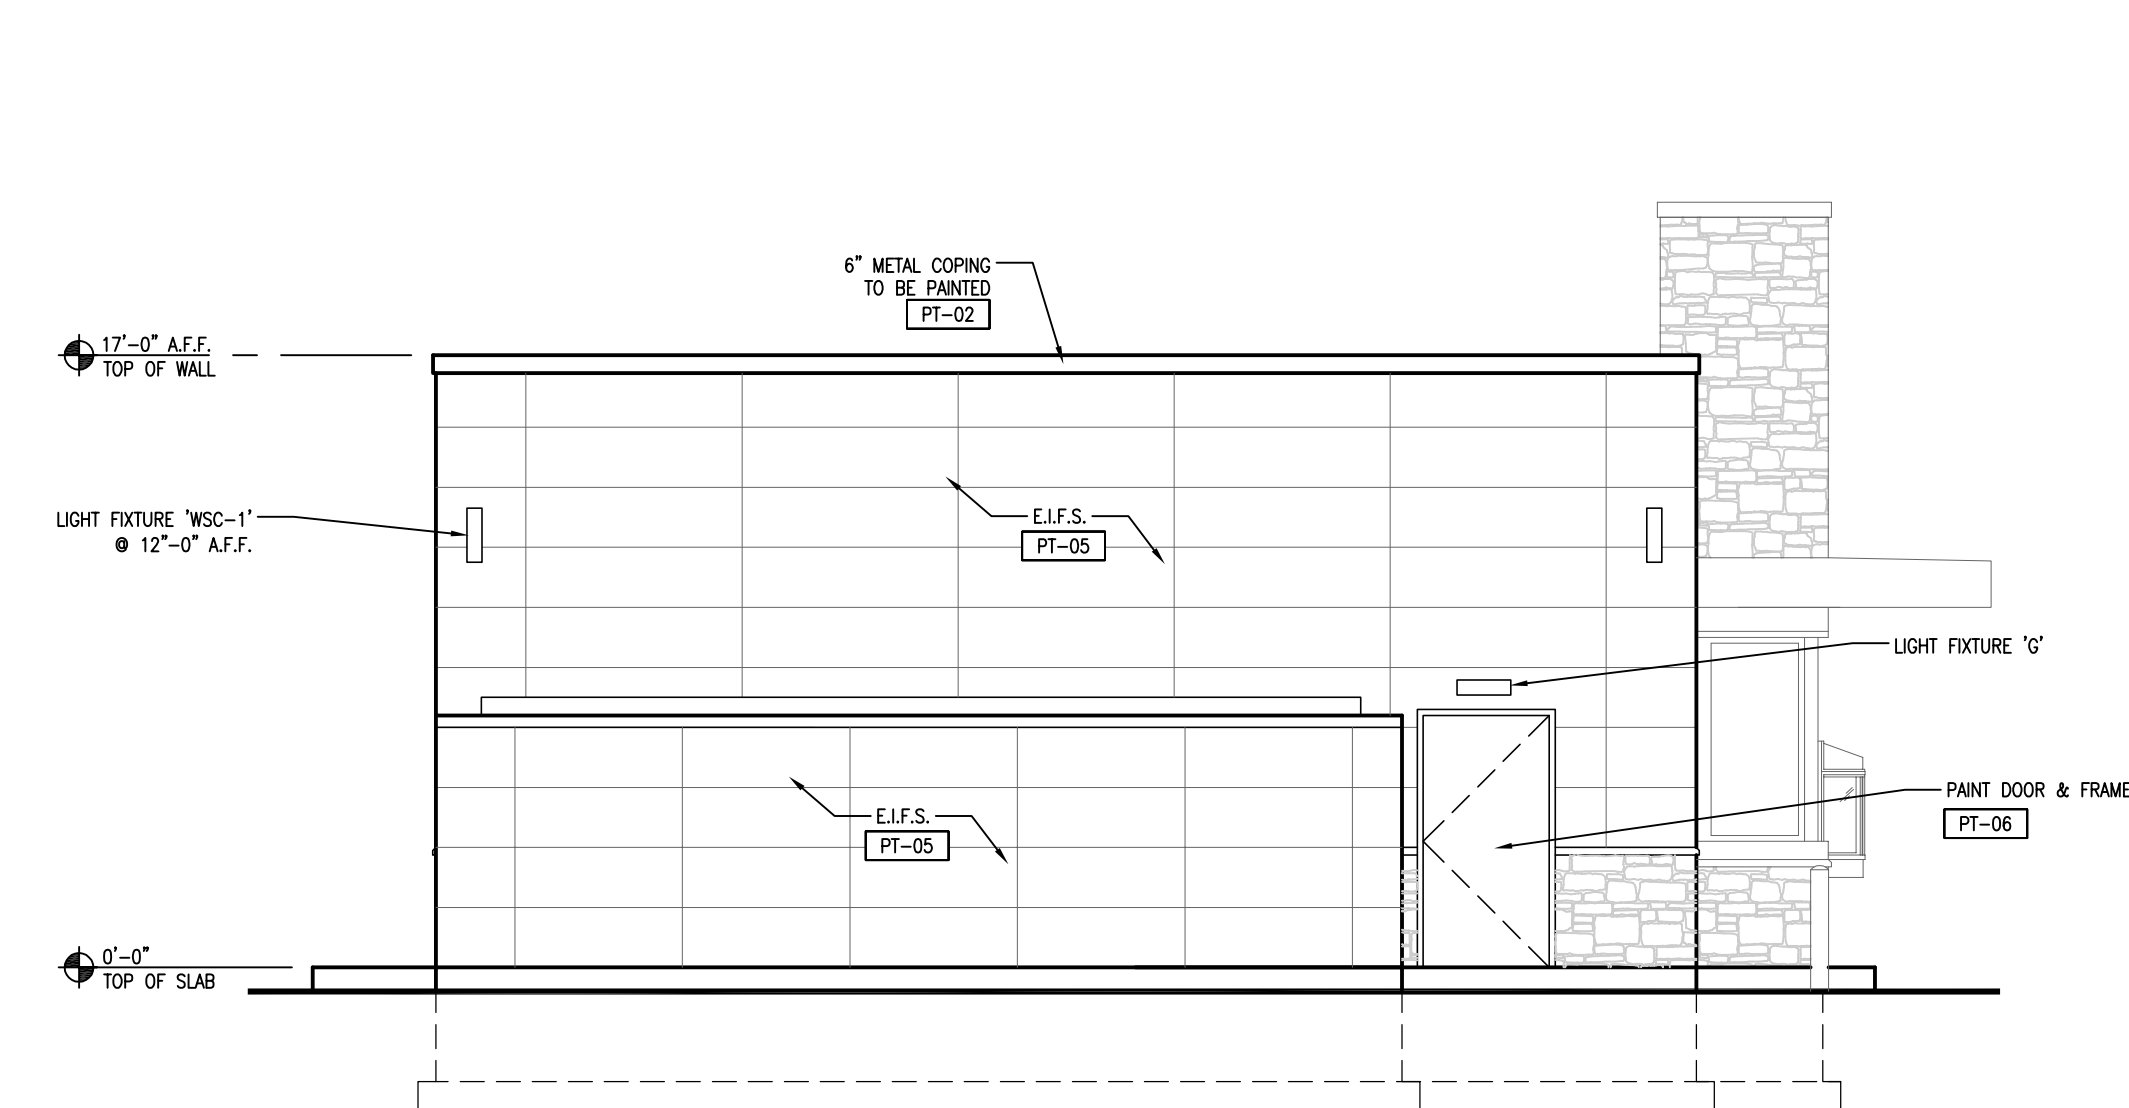
(860)238-5000
info@gr-engineering.net


$$3/16'' = 1'-0''$$

CODE	MATERIAL	MANUFACTURER	PRODUCT #	DESCRIPTION	REMARKS
AW-01	AWNING	ARLON	DD FRESH BREW AWNING	BROWN AWNING WITH FRESH BREW MESSAGING	STANDARD AWNING FOR FRESH BREW DESIGNS W/ORANGE BAND
AW-01ALT	AWNING	ARLON	DD FRESH BREW AWNING	BROWN AWNING - PLAIN MATERIAL	STANDARD PLAIN MATERIAL FOR FIELD ERADICATION OF CUP ICON AND COFFEE & MORE MESSAGE
AW-02	AWNING	ARLON	DD FRESH BREW AWNING	ORANGE AWNING WITH FRESH BREW MESSAGING	ALTERNATE AWNING FOR FB DESIGNS WHERE ORANGE BAND IS NOT ALLOWED OR PRACTICAL TO OVERLAP DESIGN
AW-02ALT	AWNING	ARLON	DD FRESH BREW AWNING	ORANGE AWNING - PLAIN MATERIAL	STANDARD PLAIN MATERIAL FOR FIELD ERADICATION OF CUP ICON AND COFFEE & MORE MESSAGE
AW-03	AWNING	ARLON	BR FLAVORS AWNING	PINK AWNING	STANDARD AWNING FOR BR FLAVOR DESIGNS W/BLEU BAND
BC-1	BOLLARD COVERS	IDEAL SHIELD	BC1-CC-4-52-S	4"W X 52"H ORANGE BOLLARD SLEEVE	
EIFS-02	EIFS	DRYVIT SYSTEMS, INC	DUDO-10-1020	PAINT COLORS TO MATCH MONOLITH SCHEME	*ALTERNATE MATERIAL TO HARDIPLANK BOARDS ON MONOLITH
EIFS-03	EIFS	DRYVIT SYSTEMS, INC	DUDO-10-1020	MATCH SHERWIN WILLIAMS 7536 "BITTERSWEET STEM"	*ALTERNATE BUILDING MATERIAL TO HARDIPLANK FIELD SIDING (NON-MONOLITH).
EIFS-04	EIFS	DRYVIT SYSTEMS, INC	DUDO-10-1020	MATCH SHERWIN WILLIAMS #6811 HONORABLE BLUE	BLUE BAND MATERIAL
EIFS-05	EIFS	DRYVIT SYSTEMS, INC	DUDO-10-1020	MATCH SHERWIN WILLIAMS 7006 "EXTRA WHITE"	*ALTERNATE BUILDING MATERIAL TO HARDIPLANK SIDING (BR SEGMENT OF COMBO ONLY).
PT-01	PAINT	SHERWIN WILLIAMS	6372	"INVITING IVORY"	SATIN
PT-02	PAINT	SHERWIN WILLIAMS	6884	"OBSTINATE ORANGE"	SATIN
PT-03	PAINT	SHERWIN WILLIAMS	6140	"MODERATE WHITE"	SATIN
PT-04	PAINT	SHERWIN WILLIAMS	6099	"SAND DOLLAR"	SATIN
PT-05	PAINT	SHERWIN WILLIAMS	7536	"BITTERSWEET STEM"	SATIN
PT-06	PAINT	SHERWIN WILLIAMS	7724	"CANOE"	SATIN
PT-07	PAINT	SHERWIN WILLIAMS	6117	"SMOKEY TOPAZ"	SATIN
PT-08	PAINT	SHERWIN WILLIAMS	6096	"JUTE BROWN"	SATIN
PT-09	PAINT	SHERWIN WILLIAMS	6097	"STURDY BROWN"	SATIN
PT-10	PAINT	SHERWIN WILLIAMS	6090	"JAVA"	SATIN
PT-11	PAINT	SHERWIN WILLIAMS	6069	"FRENCH ROAST"	SATIN
PT-12	PAINT	SHERWIN WILLIAMS	6006	"BLACK BEAN"	SATIN
PT-13	PAINT	SHERWIN WILLIAMS	7006	"EXTRA WHITE"	SATIN (COMBO - BR FIELD)
SV-01	STONE VENEER	CORONADO STONE	VALLEY COBBLE	COLOR: 780	OR APPROVED EQUAL

PC 356482

CP-3


$$3/16'' = 1'-0''$$

$$\frac{3}{16}'' = 1'-0''$$

$$3/16'' = 1'-0''$$

$$3/16'' = 1'-0''$$