

REVISION DESCRIPTION

Plotted Date: 12/10/2

DATE

lename: HW MSH 0042 0318 MPT-02.dan


## **DETOUR NOTES**

- 1. ALL CONSTRUCTION SIGNING SHALL CONFORM TO THE STANDARDS IN THE MANUAL ON UNIFORM TRAFFIC CONTROL DEVICES (MUTCD) AND THE REQUIREMENTS OF THE CONNECTICUT DEPARTMENT OF TRANSPORTATION.
- LOCATIONS OF TEMPORARY SIGNS ARE APPROXIMATE AND SHALL BE ADJUSTED IN THE FIELD AS DIRECTED BY THE ENGINEER SO AS NOT TO CONFLICT WITH EXISTING PERMANENT SIGNS. EXISTING SIGNS IN CONFLICT WITH TEMPORARY SIGNS SHALL BE COVERED OR RELOCATED AS DIRECTED BY THE ENGINEER.
- UPON COMPLETION OF PROJECT, ALL EXISTING SIGNS AND PAVEMENT MARKINGS WHICH ARE REMOVED IN ADVANCE OF CONSTRUCTION SHALL BE REESTABLISHED AS DIRECTED BY THE ENGINEER.
- TEMPORARY SIGNS AND OTHER TEMPORARY TRAFFIC PROTECTIVE DEVICES SHALL REMAIN IN PLACE AS SHOWN THROUGHOUT THE FULL DURATION OF CONSTRUCTION. UNIFORMED TRAFFIC MEN SHALL BE REQUIRED WHEN DEVICES SHOWN ARE INSTALLED, RELOCATED, OR REMOVED.
- TRAFFIC SIGNS SHALL BE MOUNTED ON POSTS UNLESS OTHERWISE NOTED.
- THE CONTRACTOR SHALL IMPLEMENT THE DETOUR PLAN AND MAINTENANCE AND PROTECTION OF TRAFFIC PLAN BEFORE THE START OF BRIDGE
- 7. TWO WEEKS PRIOR TO INITIATING DETOUR, INSTALL A CHANGEABLE MESSAGE SIGN ON BREWER STREET IN BOTH DIRECTIONS IN VICINITY OF BRIDGE. THESE SIGNS SHALL BE REMOVED ONCE THE DETOUR IS IN EFFECT.
- ALL SIGNS AND SIGN POSTS ARE TO BE REMOVED UPON COMPLETION OF CULVERT REPLACEMENT AND THE ROADWAY IS RE-OPENED TO TRAFFIC.
- CONTRACTOR TO OBTAIN ALL NECESSARY PERMITS FOR PLACEMENT OF SIGNS WITHIN THE DOT RIGHT-OF-WAY.
- CONTRACTOR TO CONTACT THE FOLLOWING ENTITIES TWO (2) WEEKS PRIOR TO IMPLEMENTING THE DETOUR: CT TRANSIT, TOWN OF EAST HARTFORD POLICE AND FIRE DEPARTMENTS, ENGINEERING DEPARTMENT, AND EAST HARTFORD PUBLIC SCHOOLS.
- 11. ALL DETOUR SIGNS TO BE PAID UNDER ITEM 1220027 CONSTRUCTION SIGNS.

## **SEQUENCE OF CONSTRUCTION**

- IMPLEMENT DETOUR PLAN.
- CLOSE BREWER STREET AT THE BRIDGE CROSSING, MAINTAIN ACCESS TO PRIVATE PROPERTIES.
- CONSTRUCT BRIDGE CROSSING.
- UPON COMPLETION OF BRIDGE CONSTRUCTION, ROADWAY TO BE RE-OPENED TO TRAFFIC IN ACCORDANCE WITH ITEM 0971001A - MAINTENANCE AND PROTECTION OF TRAFFIC.

## ADVANCED CONSTRUCTION SIGNING LEGEND

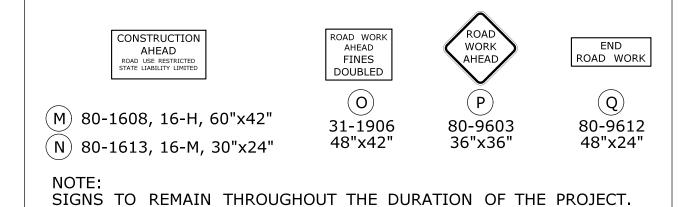

(2) CONSTRUCTION BARRICADE



CLOSED

00/00/00

00/00/00

CONSTRUCTION SIGN LEGEND

SIZE

36" x 36"

48" x 10"

30" x 24"

48" x 10"

30" x 24"

60" x 30"

48" x 10"

30" x 24"

60" x 30"

48" x 18"

24" x 18"

60" x 30"

48" x 18"

48"

48" x 30"

60" x 30"

36" x 36"

N/A

MESSAGE

ROAD CLOSED AHEAD

Brewer Street

DETOUR

Brewer Street

DETOUR

**←** 

Brewer Street

LOCAL TRAFFIC ONLY

Brewer Street

DETOUR

BRIDGE CLOSED 1 1/4 MILES AHEAD

LOCAL TRAFFIC ONLY

< DETOUR

END

DETOUR

BRIDGE CLOSED

1/4 MILE AHEAD

LOCAL TRAFFIC ONLY

DETOUR

CLOSED

Brewer Street CLOSED WEST OF Forbes Street

LOCAL TRAFFIC ONLY

DETOUR AHEAD

MUTCD/CONNDOT

DESIGNATION

(80-9933)

(80-9916)

(80-9710)

(80-9916)

(80-9710)

(80-9928)

(80-9916)

(80-9710)

(80 - 9928)

(80-9702)

(80-9708)

(80-9928)

(80-9701)

(31-0557)\*

(80-9080)\*

(80-9928)

(80-9933)

N/A

PLAN

**DESIGNATION** 

(A)

(B)

 $\left( \mathsf{c} \right)$ 

(D)

(E)


 $(\mathsf{F})$ 

(G)

(I)

**CHANGEABLE** 

MESSAGE

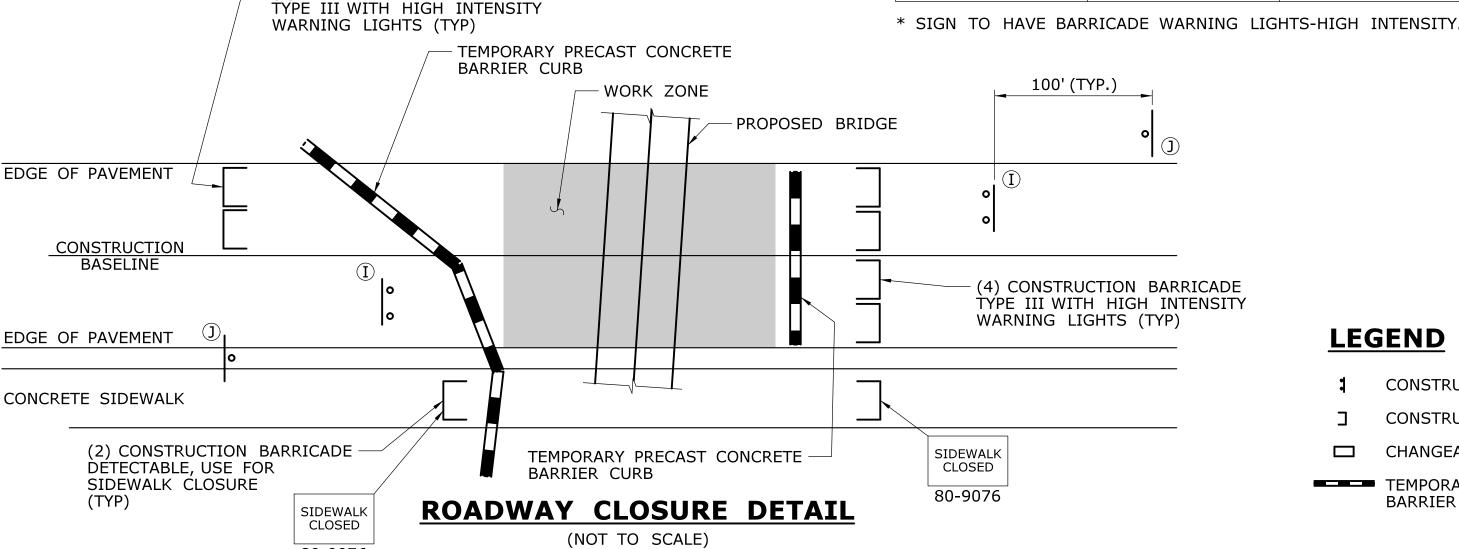

## **LEGEND**

- CONSTRUCTION SIGN
- CONSTRUCTION BARRICADE TYPE III
- CHANGEABLE MESSAGE SIGN
- TEMPORARY PRECAST CONCRETE

BARRIER CURB

TOWN OF EAST HARTFORD 740 MAIN STREET EAST HARTFORD, CONNECTICUT 06108 ENGINEER: WSP USA Inc.

SCALE: 1" = 500'

APPROVED BY:



80-9076

**RECONSTRUCTION BREWER STREET** 

MAINTENANCE AND PROTECTION OF TRAFFIC - 2

42-318 L042-0001 MPT-02 SHEET NO. 092