


MATCH LINE SEE PLAN - 1

MATCH LINE SEE PLAN - 3

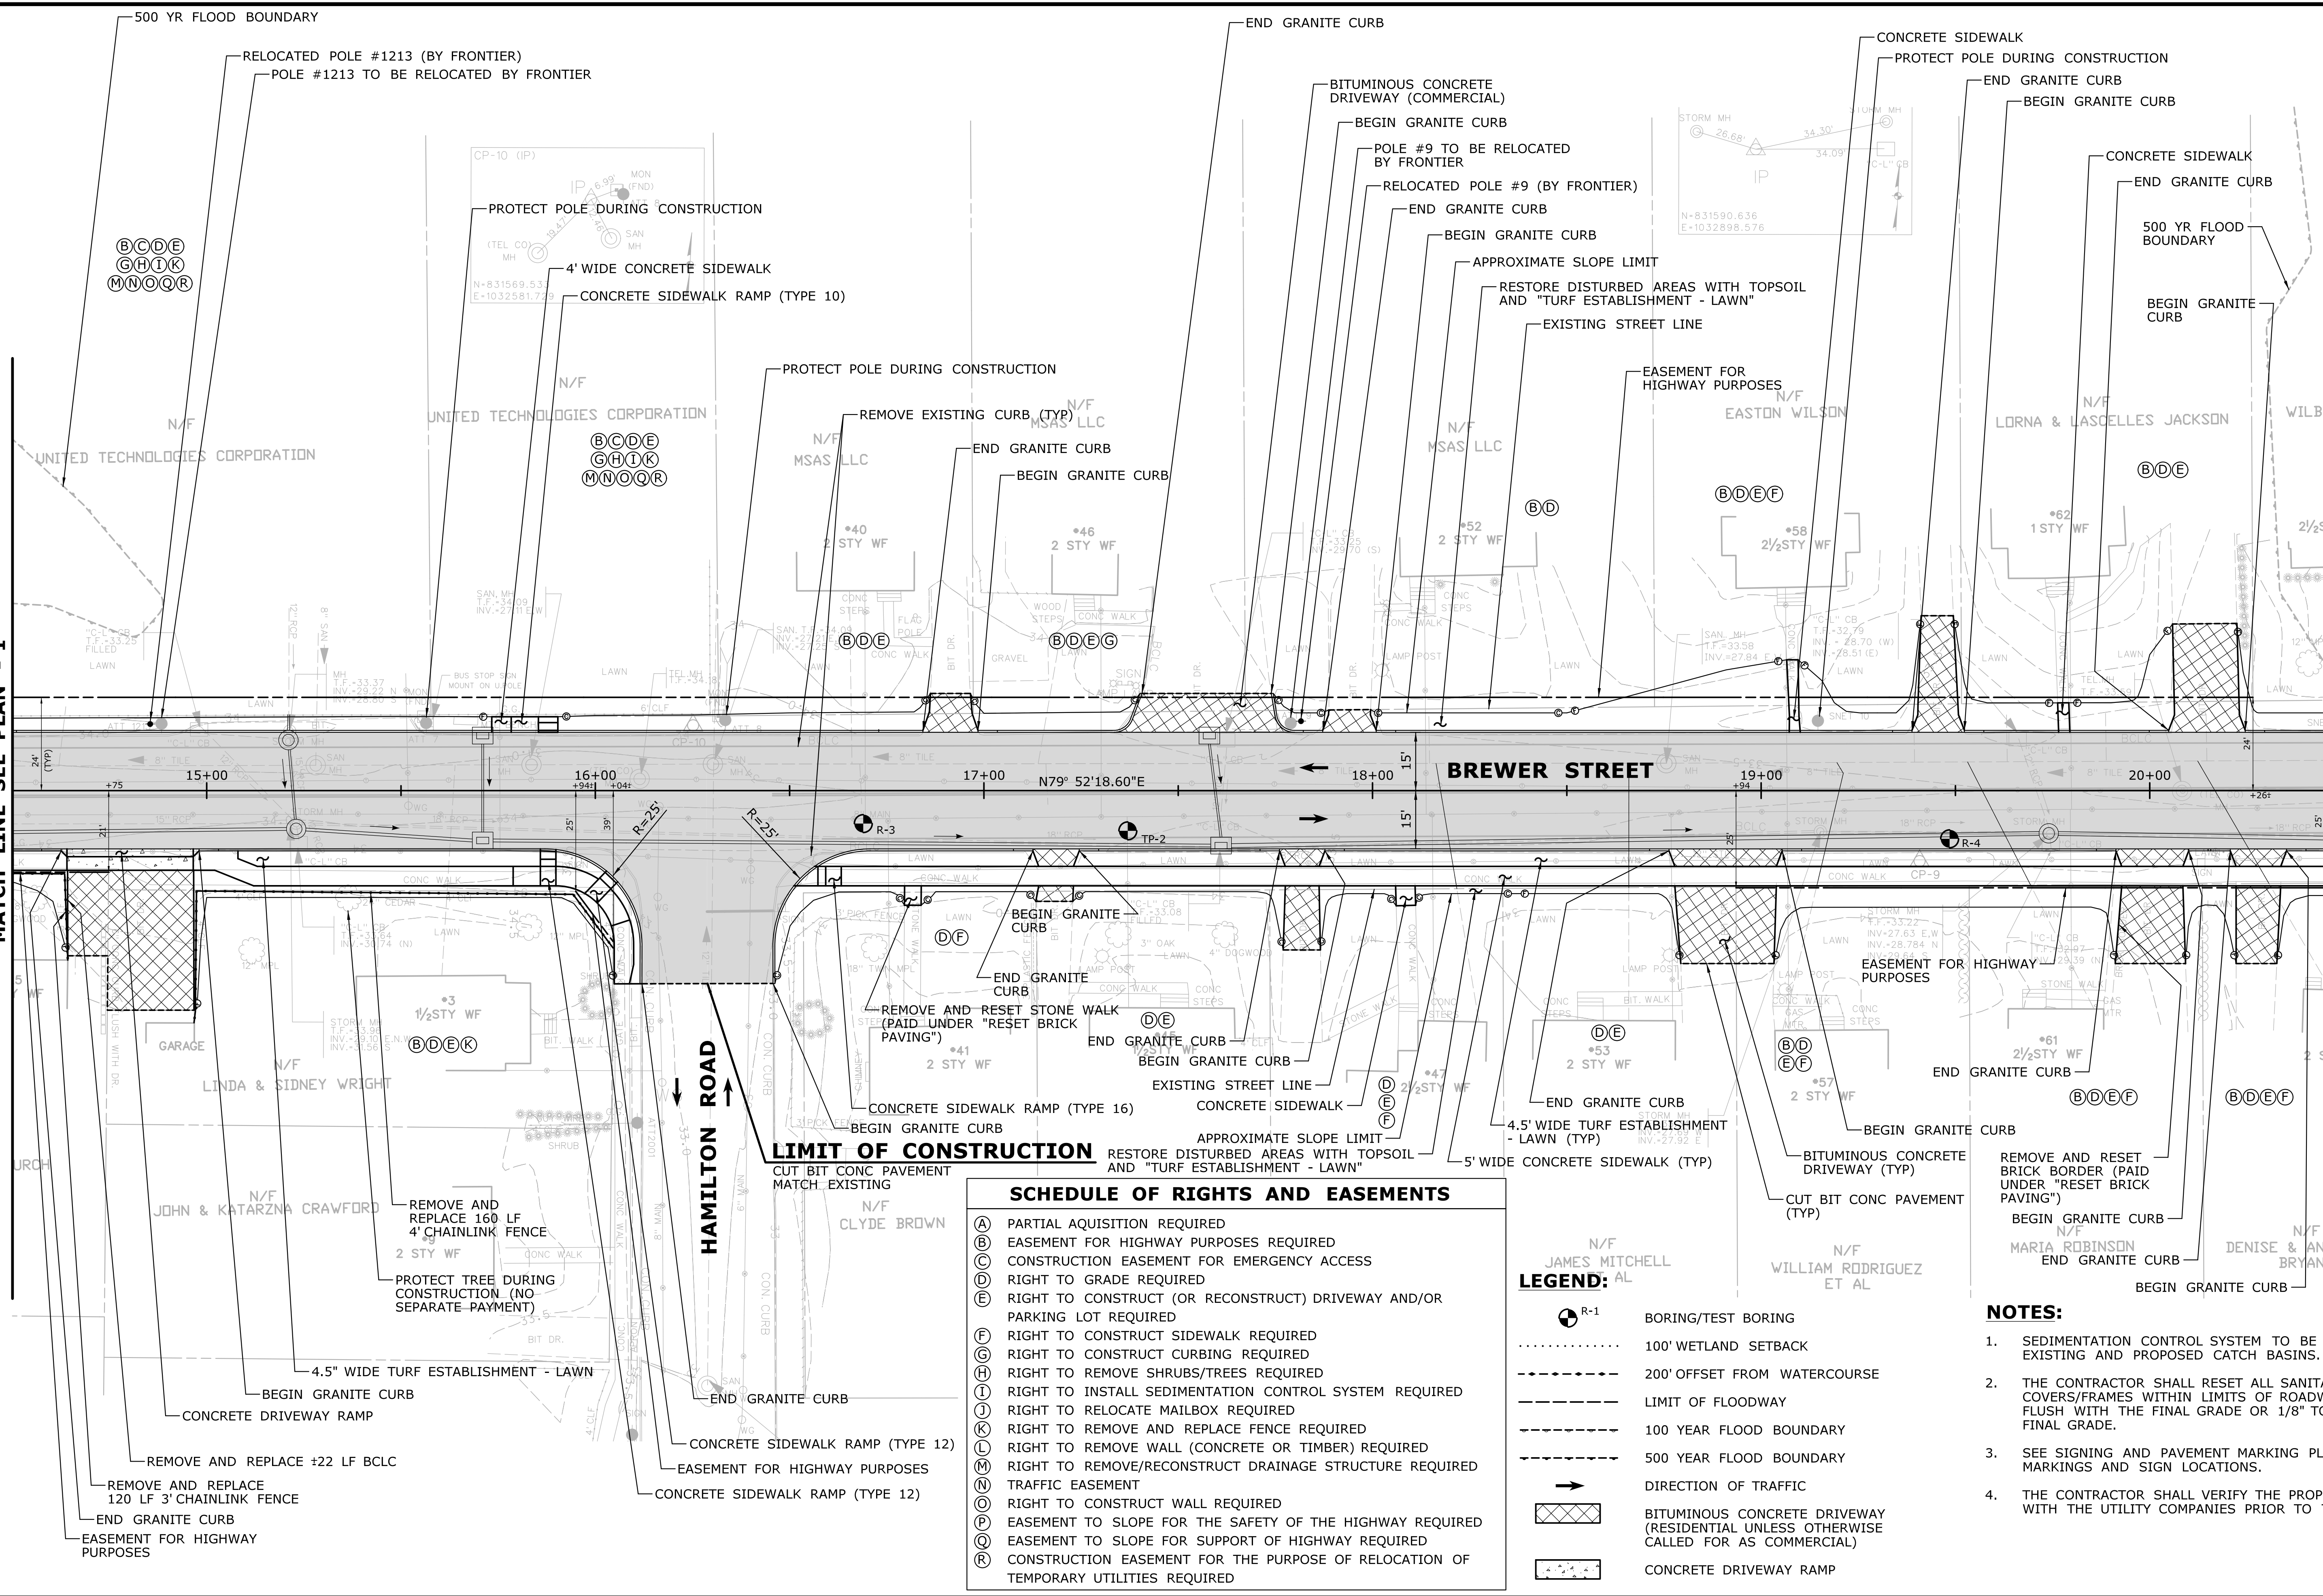

**SCHEDULE OF RIGHTS AND EASEMENTS**

(A)	PARTIAL ACQUISITION REQUIRED
(B)	EASEMENT FOR HIGHWAY PURPOSES REQUIRED
(C)	CONSTRUCTION EASEMENT FOR EMERGENCY ACCESS
(D)	RIGHT TO GRADE REQUIRED
(E)	RIGHT TO CONSTRUCT (OR RECONSTRUCT) DRIVEWAY AND/OR PARKING LOT REQUIRED
(F)	RIGHT TO CONSTRUCT SIDEWALK REQUIRED
(G)	RIGHT TO CONSTRUCT CURBING REQUIRED
(H)	RIGHT TO REMOVE SHRUBS/TREES REQUIRED
(I)	RIGHT TO INSTALL SEDIMENTATION CONTROL SYSTEM REQUIRED
(J)	RIGHT TO RELOCATE MAILBOX REQUIRED
(K)	RIGHT TO REMOVE AND REPLACE FENCE REQUIRED
(L)	RIGHT TO REMOVE WALL (CONCRETE OR TIMBER) REQUIRED
(M)	RIGHT TO REMOVE/RECONSTRUCT DRAINAGE STRUCTURE REQUIRED
(N)	TRAFFIC EASEMENT
(O)	RIGHT TO CONSTRUCT WALL REQUIRED
(P)	EASEMENT TO SLOPE FOR THE SAFETY OF THE HIGHWAY REQUIRED
(Q)	EASEMENT TO SLOPE FOR SUPPORT OF HIGHWAY REQUIRED
(R)	CONSTRUCTION EASEMENT FOR THE PURPOSE OF RELOCATION OF TEMPORARY UTILITIES REQUIRED

**LEGEND:**

(Symbol: R-1)	BORING/TEST BORING
(Symbol: Dotted line)	100' WETLAND SETBACK
(Symbol: Dashed line)	200' OFFSET FROM WATERCOURSE
(Symbol: Long dashed line)	LIMIT OF FLOODWAY
(Symbol: Short dashed line)	100 YEAR FLOOD BOUNDARY
(Symbol: Long long dashed line)	500 YEAR FLOOD BOUNDARY
(Symbol: Arrow)	DIRECTION OF TRAFFIC
(Symbol: Hatched box)	BITUMINOUS CONCRETE DRIVEWAY (RESIDENTIAL UNLESS OTHERWISE CALLED FOR AS COMMERCIAL)
(Symbol: Box with diagonal lines)	CONCRETE DRIVEWAY RAMP

- NOTES:**
- SEDIMENTATION CONTROL SYSTEM TO BE INSTALLED IN EXISTING AND PROPOSED CATCH BASINS.
  - THE CONTRACTOR SHALL RESET ALL SANITARY SEWER COVERS/FRAMES WITHIN LIMITS OF ROADWAY RECONSTRUCTION FLUSH WITH THE FINAL GRADE OR 1/8" TOLERANCE BELOW FINAL GRADE.
  - SEE SIGNING AND PAVEMENT MARKING PLANS FOR FINAL PAVEMENT MARKINGS AND SIGN LOCATIONS.
  - THE CONTRACTOR SHALL VERIFY THE PROPOSED POLE LOCATIONS WITH THE UTILITY COMPANIES PRIOR TO THE POLES BEING SET.

12/10/2021 11:57:10 PM C:\52825-Brewer-Street\CTDOT\_Projects\52825\Contract\_Sheet\_Files\03-Civil\HW\_MSH\_0042\_0318\_HWY-02.dgn

REV.	DATE	REVISION DESCRIPTION	SHEET NO.

Plotted Date: 12/10/2021

DESIGNER/DRAFTER: **LAA/JLD**  
 CHECKED BY: **SDG**  
 SCALE IN FEET: 0 20 40  
 SCALE: 1"=20'

**TOWN OF EAST HARTFORD**  
 740 MAIN STREET  
 EAST HARTFORD, CONNECTICUT 06108

ENGINEER: **WSP USA Inc.**

APPROVED BY: \_\_\_\_\_

PROJECT TITLE: **RECONSTRUCTION OF BREWER STREET**

DRAWING TITLE: **ROADWAY PLAN - 2**

PROJECT NOS: <b>42-318</b>
DRAWING NO. <b>L042-0001</b>
HWY-02
SHEET NO. <b>038</b>