



12/10/2021 12:16:47 PM

C:\52825-Brewer-Street\CTDOT_Projects\52825\Contract_Sheet_Files\03-Civil\HW_MSH_0042_0318_Hwy-04.dgn

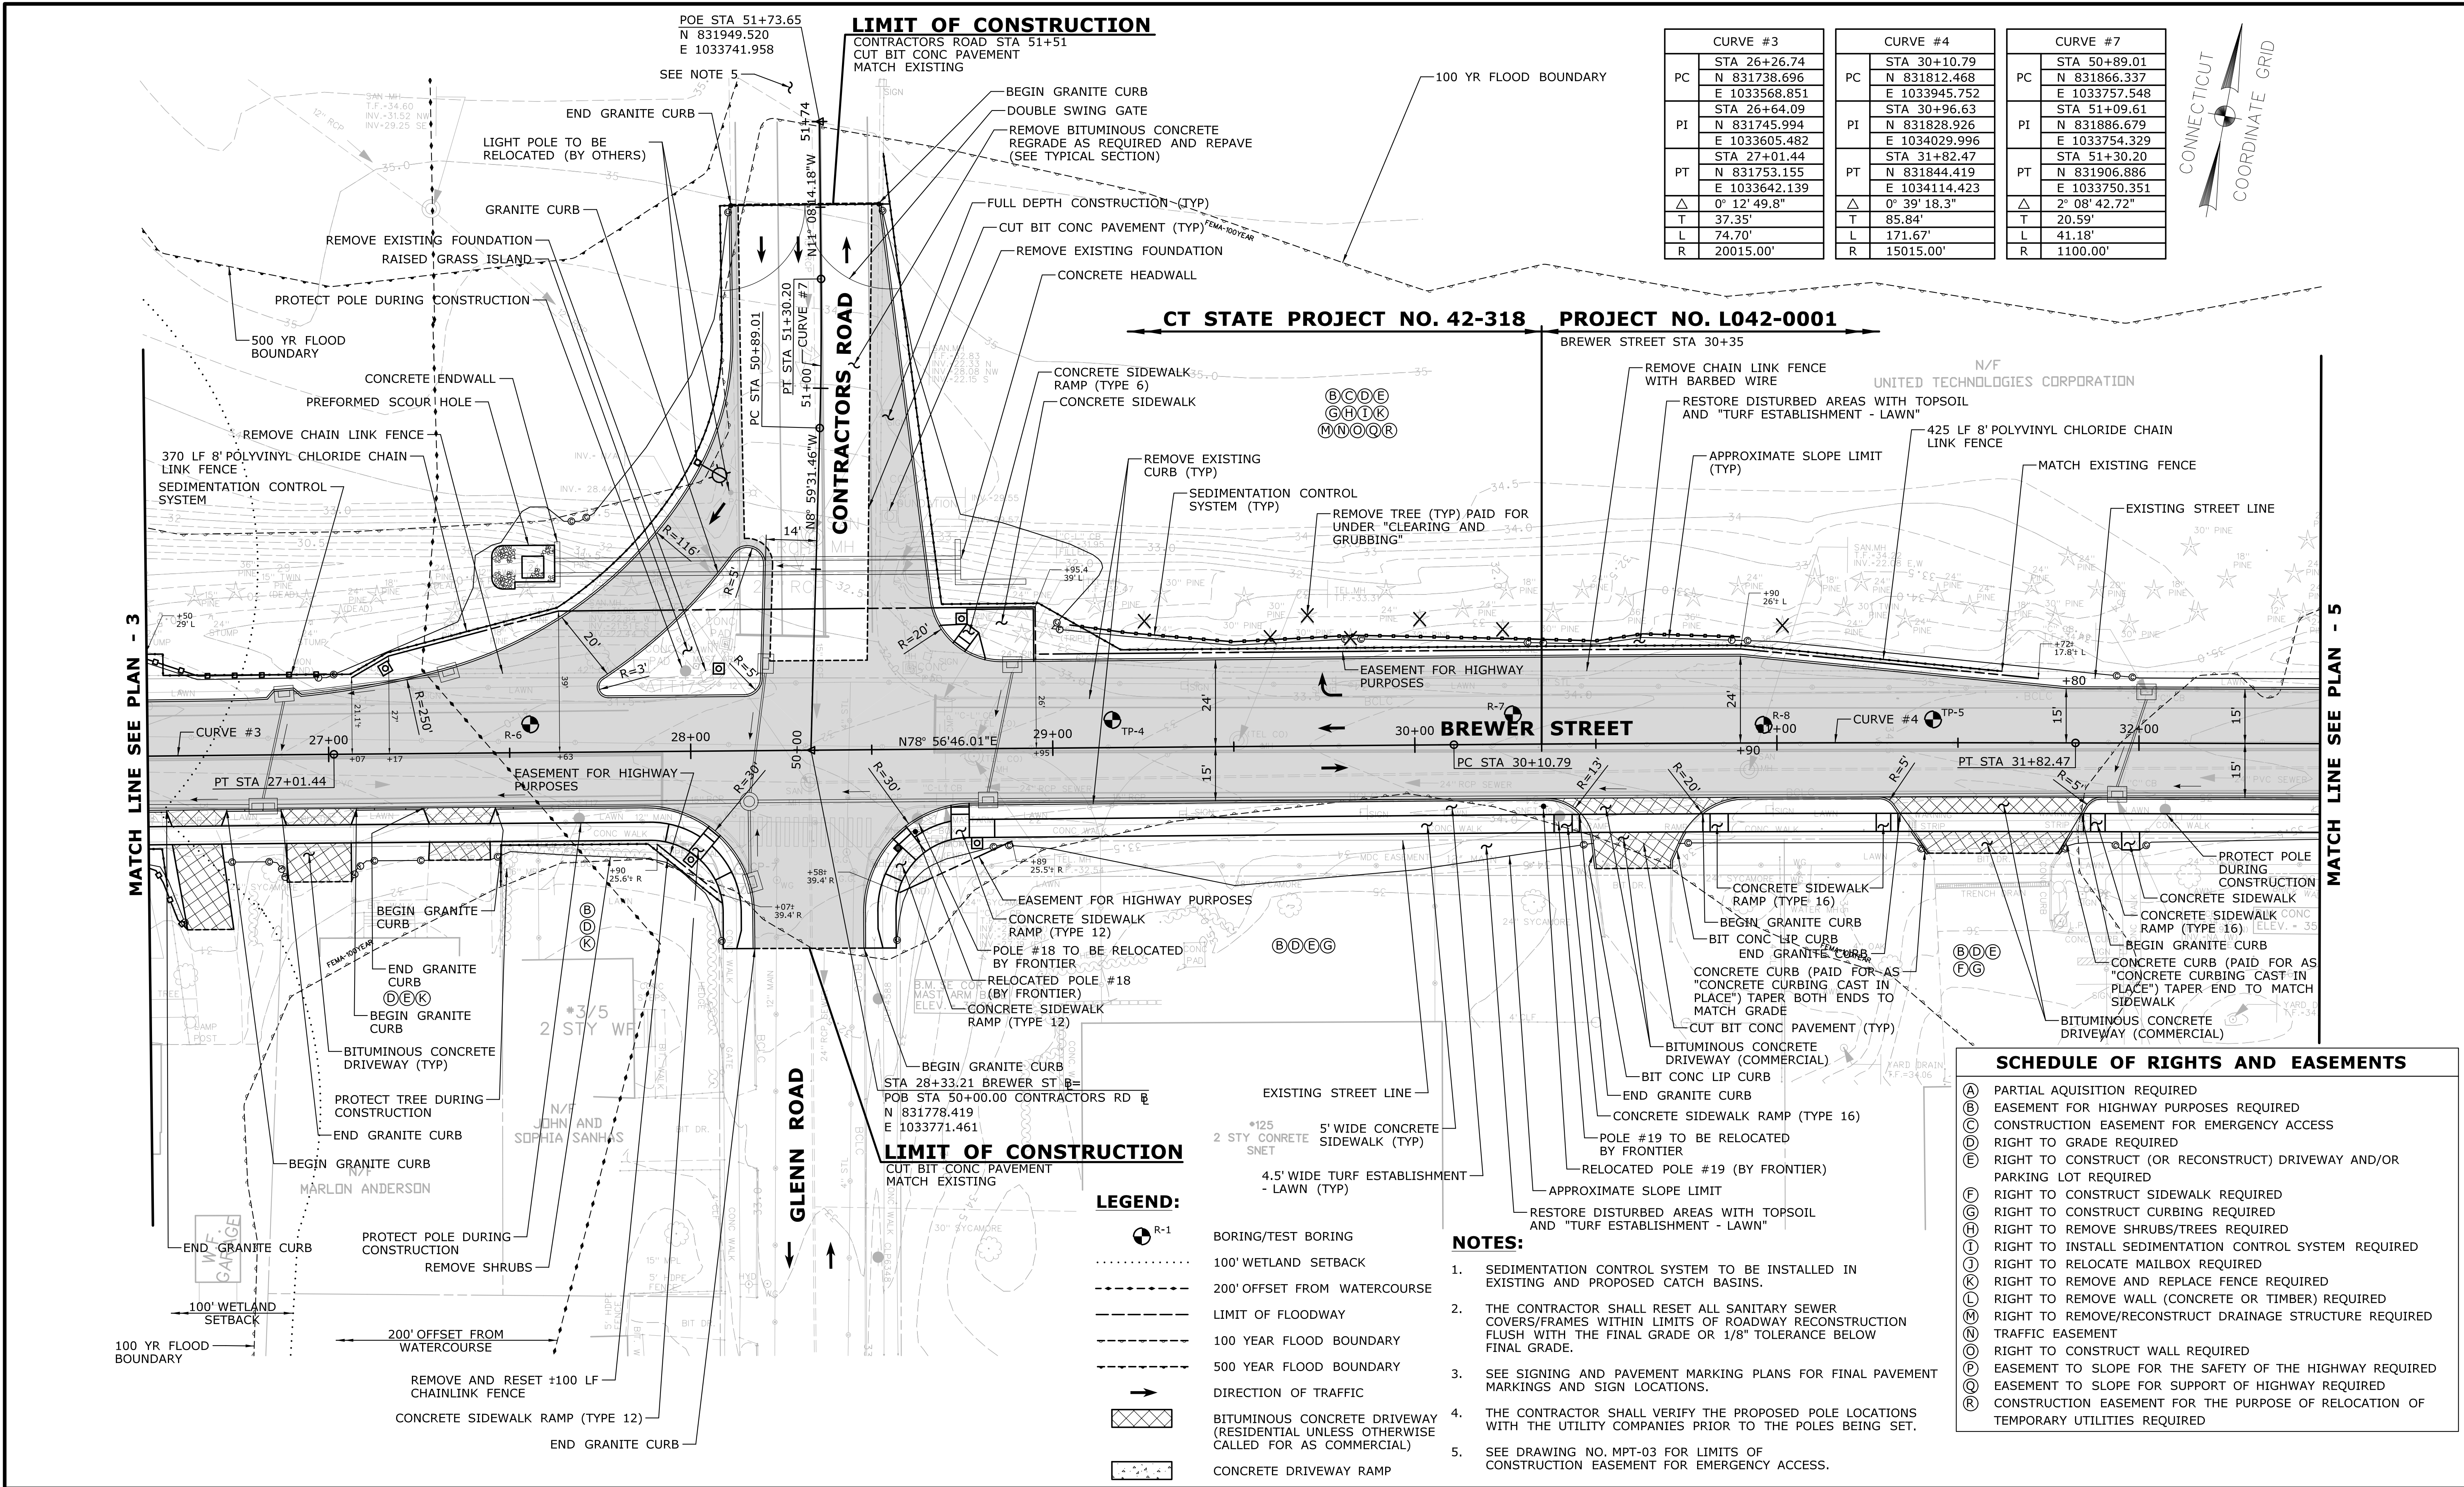

CURVE #3		CURVE #4		CURVE #7	
PC	STA 26+26.74	PC	STA 30+10.79	PC	STA 50+89.01
	N 831738.696		N 831812.468		N 831866.337
	E 1033568.851		E 1033945.752		E 1033757.548
PI	STA 26+64.09	PI	STA 30+96.63	PI	STA 51+09.61
	N 831745.994		N 831828.926		N 831886.679
	E 1033605.482		E 1034029.996		E 1033754.329
PT	STA 27+01.44	PT	STA 31+82.47	PT	STA 51+30.20
	N 831753.155		N 831844.419		N 831906.886
	E 1033642.139		E 1034114.423		E 1033750.351
Δ	0° 12' 49.8"	Δ	0° 39' 18.3"	Δ	2° 08' 42.72"
T	37.35'	T	85.84'	T	20.59'
L	74.70'	L	171.67'	L	41.18'
R	20015.00'	R	15015.00'	R	1100.00'

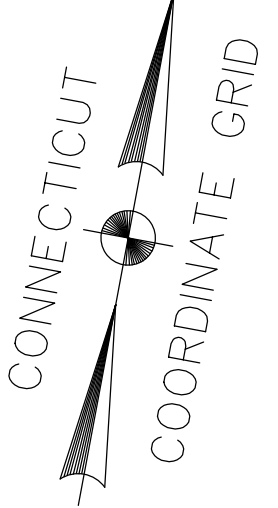

REV.	DATE	REVISION DESCRIPTION	SHEET NO.

Plotted Date: 12/10/2021

DESIGNER/DRAFTER: LAA/JLD	
CHECKED BY: SDG	
SCALE IN FEET 0 20 40 SCALE 1"=20'	

TOWN OF EAST HARTFORD
 740 MAIN STREET
 EAST HARTFORD, CONNECTICUT 06108

ENGINEER: **WSP USA Inc.**

APPROVED BY:

PROJECT TITLE:
RECONSTRUCTION OF BREWER STREET

DRAWING TITLE:
ROADWAY PLAN - 4

PROJECT NOS:
42-318 L042-0001

DRAWING NO.
HWY-04

SHEET NO.
040